



Woodland Villa Hartley Wintney

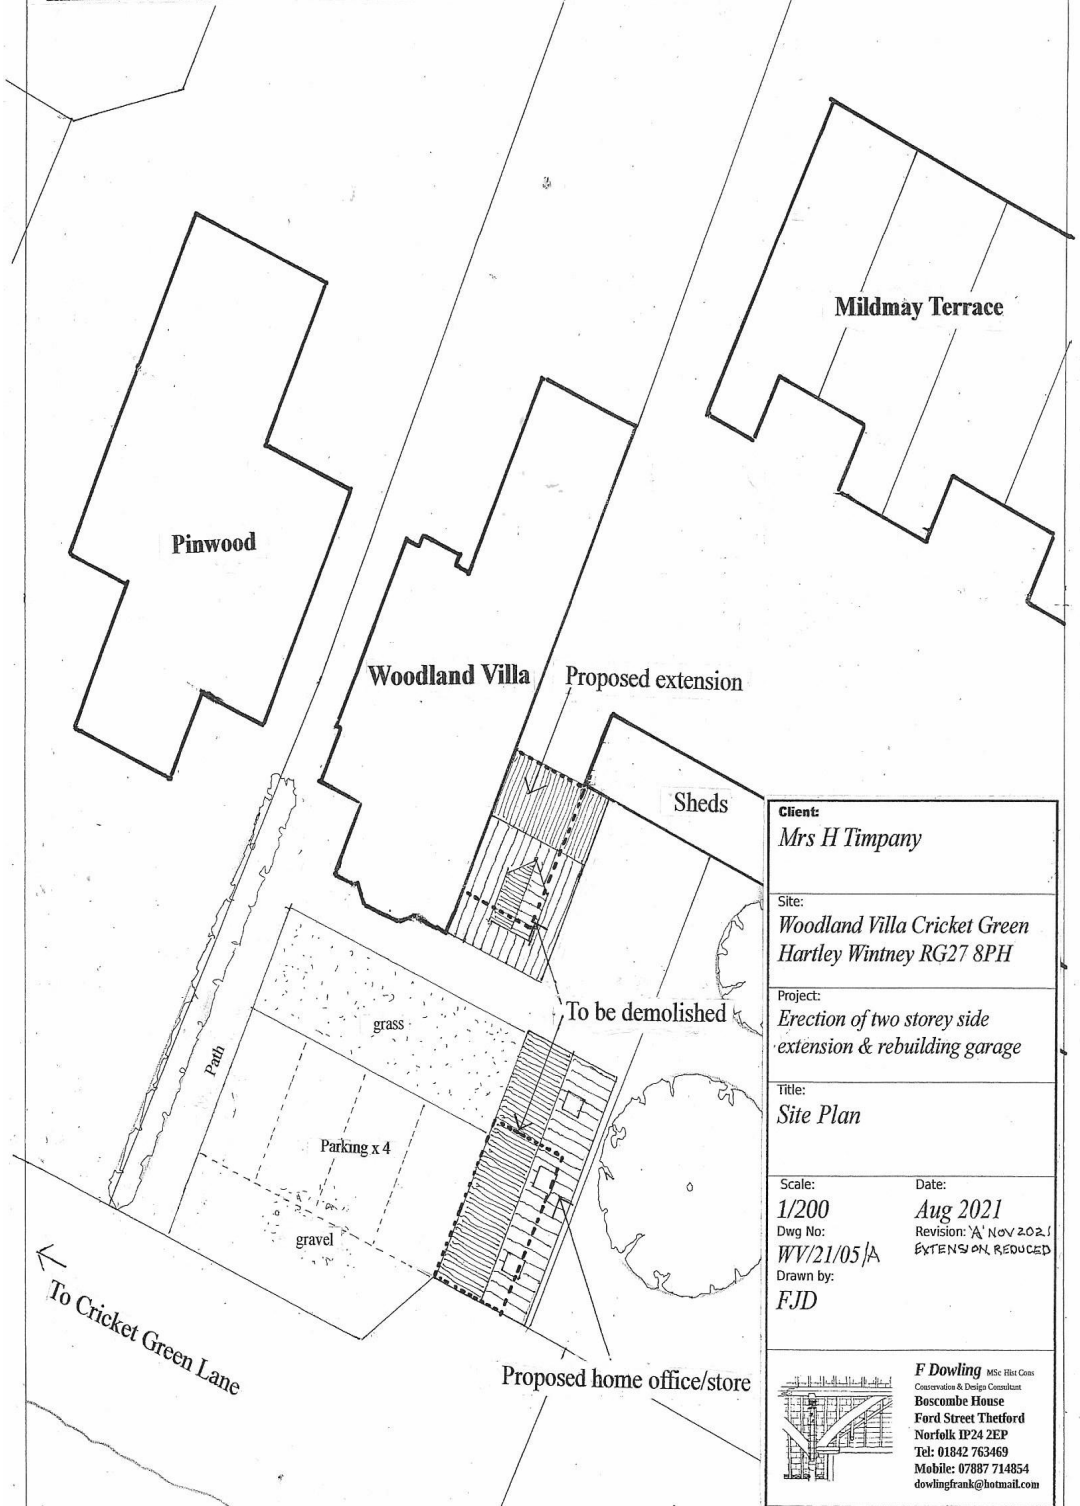

Site Plan Scale: 1/200

 

Client: Mrs H Timpany	
Site: Woodland Villa Cricket Green Hartley Wintney RG27 8PH	
Project: Erection of two storey side extension & rebuilding garage	
Title: Site Plan	
Scale: 1/200	Date: Aug 2021
Dwg No: WV/21/05/A	Revision: 'A' NOV 2021 EXTENSION, REDUCED
Drawn by: FJD	
	
F Dowling MSc. Hist Cons. Conservation & Design Consultant Boscombe House Ford Street Thetford Norfolk IP24 2EP Tel: 01842 763469 Mobile: 07887 714854 dowlingfrank@hotmail.com	