

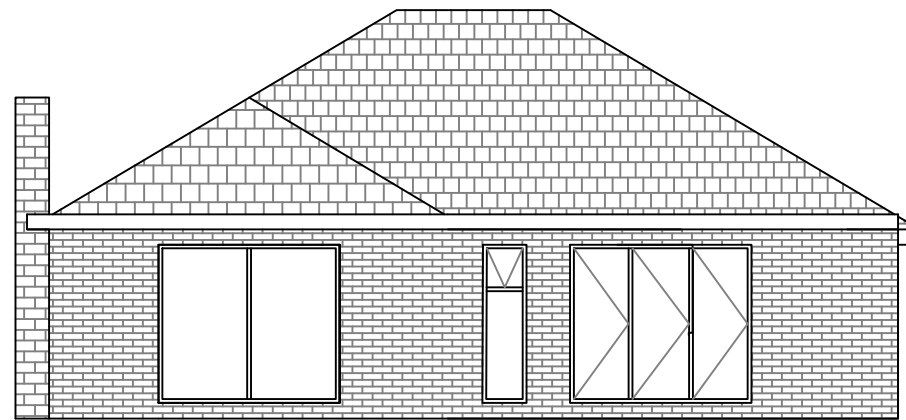



Proposed Ground Floor Plan

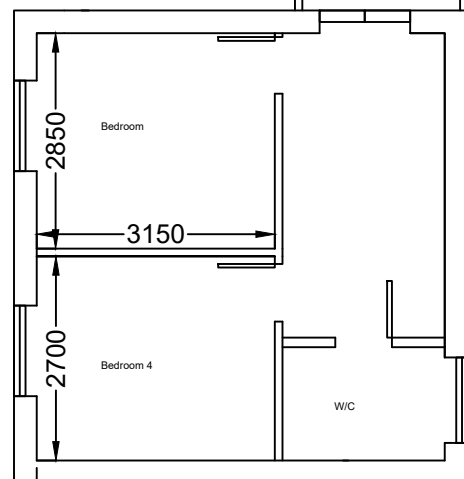


Proposed Rear Elevation

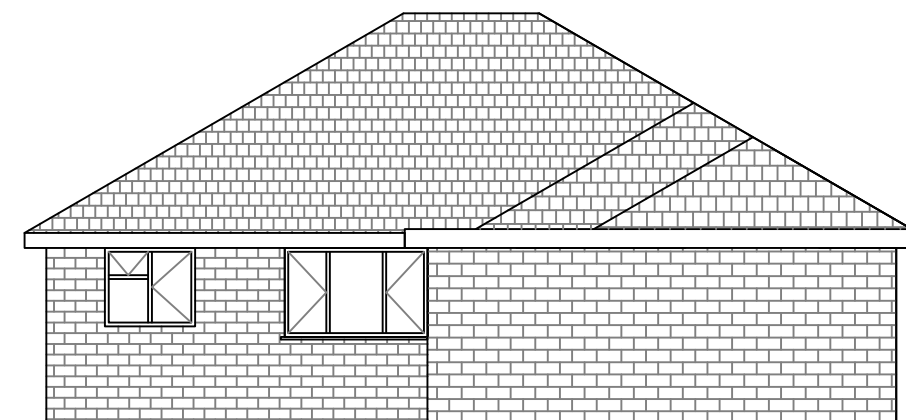


Proposed Front Elevation

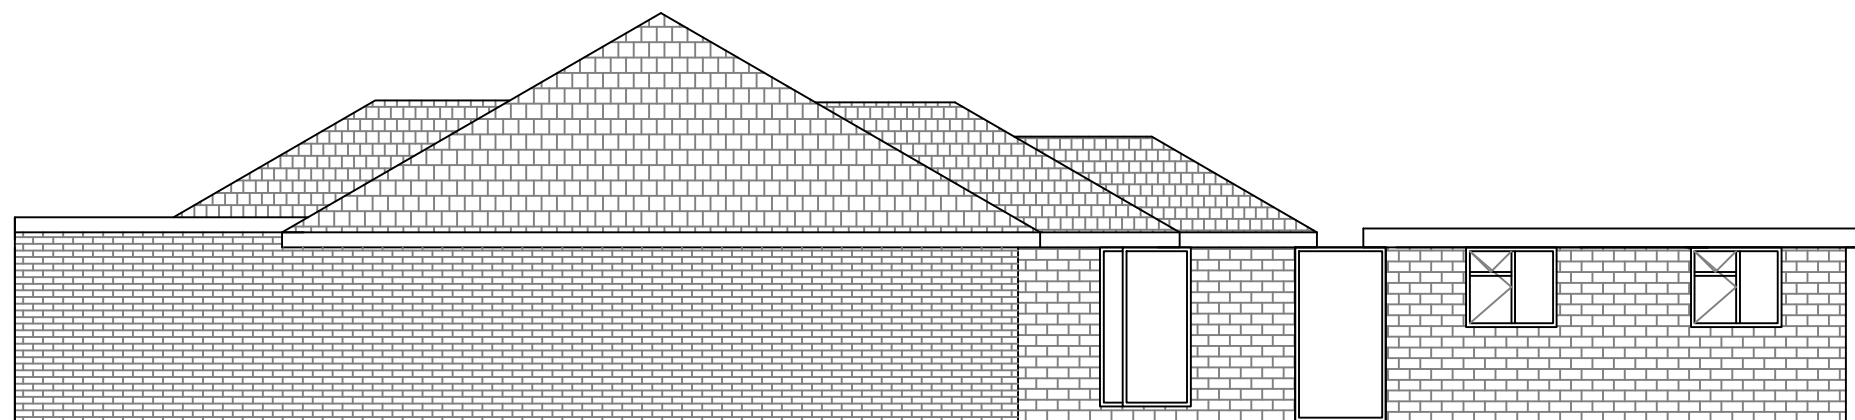

Proposed Side Elevation

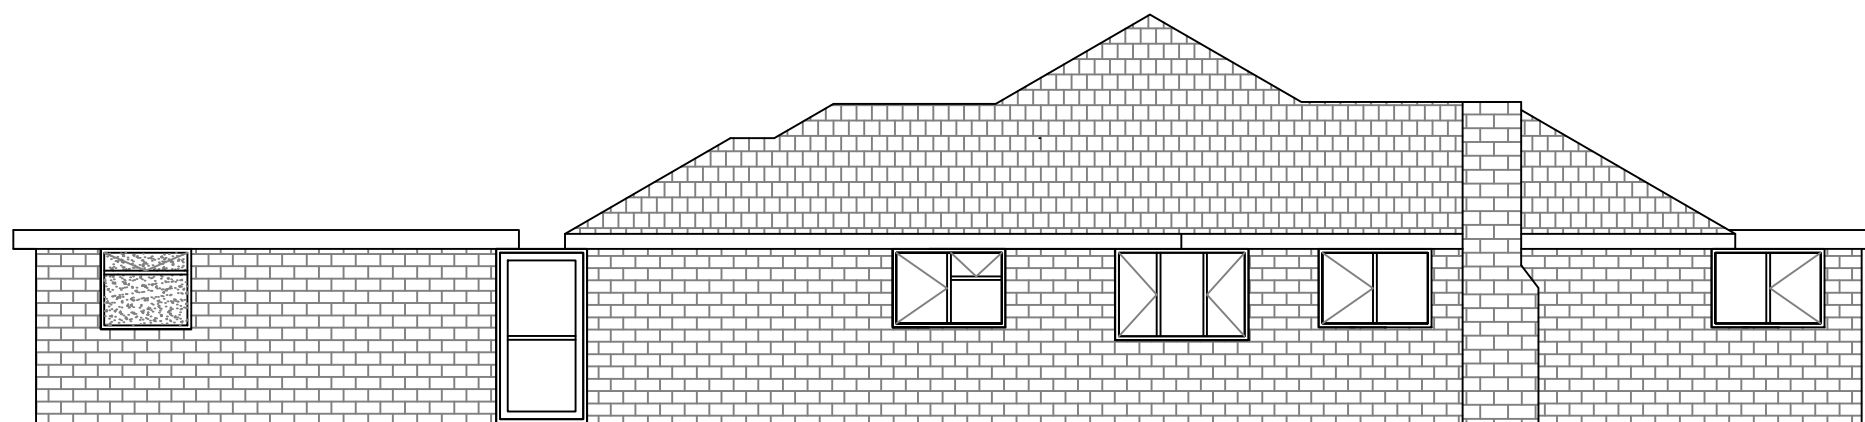

Proposed Side Elevation

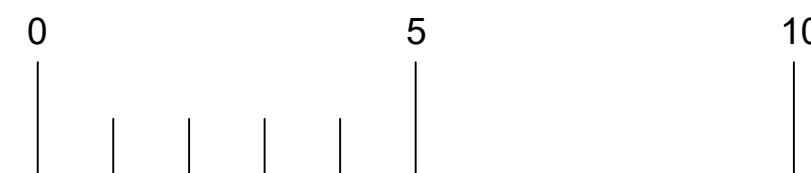

Scale 1:100

Project			Neil Weston 35a basingbourne Road, Fleet		Project No. 120	
Drawn by RT	Sig.	Date 08/19	Drawing		Contract Sheet No.	
Checked by originator	Sig.	Date	Proposed Layout		Drawing No. 1209_001	
Approved by	Sig.	Date			Rev. M	
					Classification	