

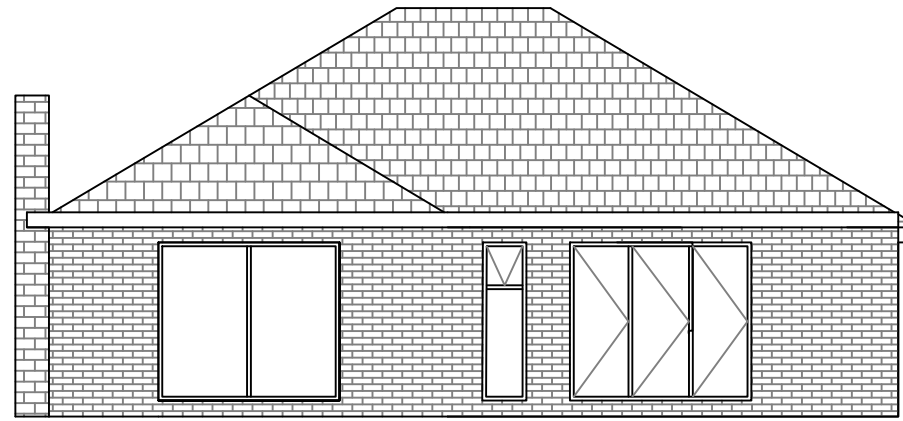



Existing Ground Floor Plan

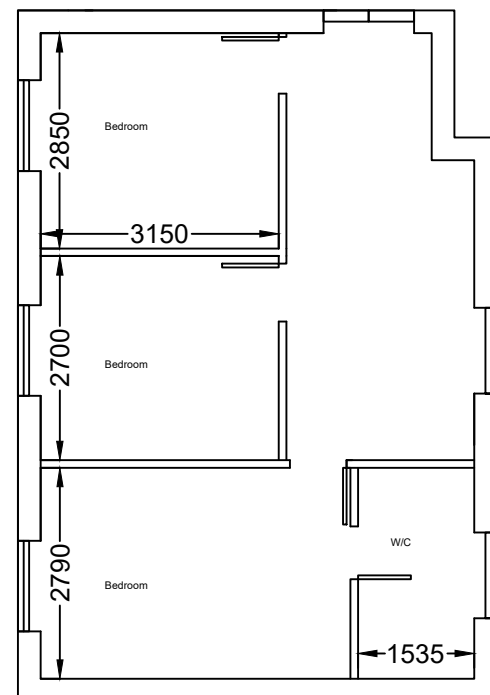



Existing Rear Elevation

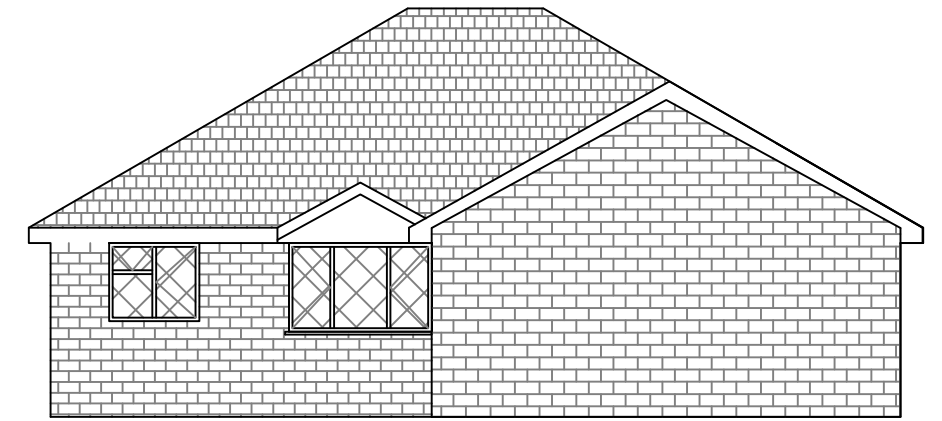



Existing Front Elevation

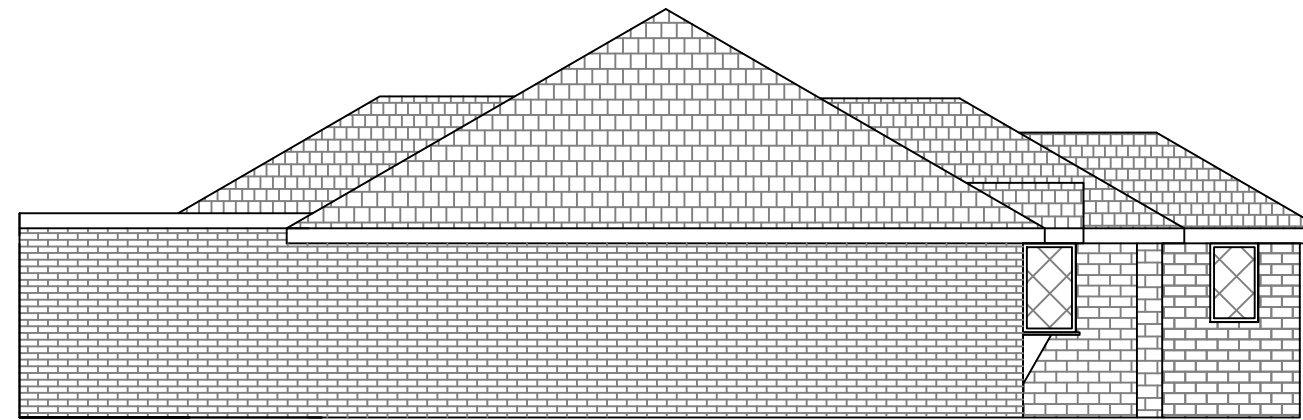

Existing Side Elevation

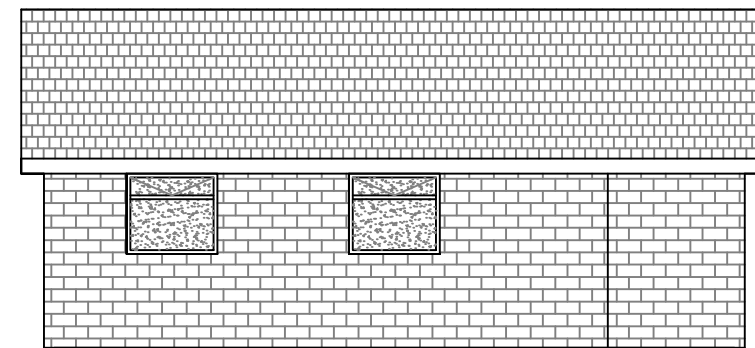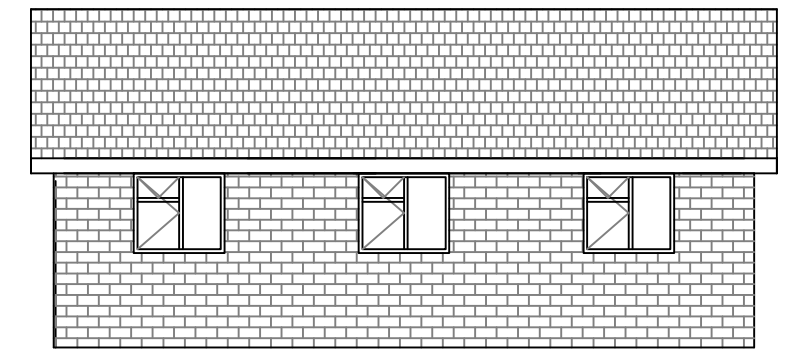

Existing Side Elevation

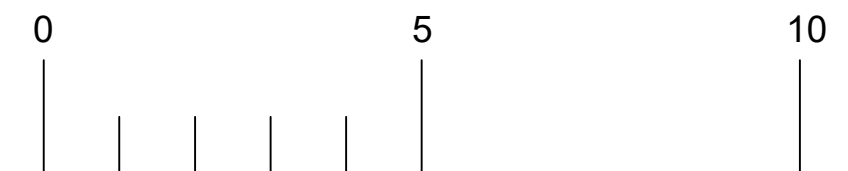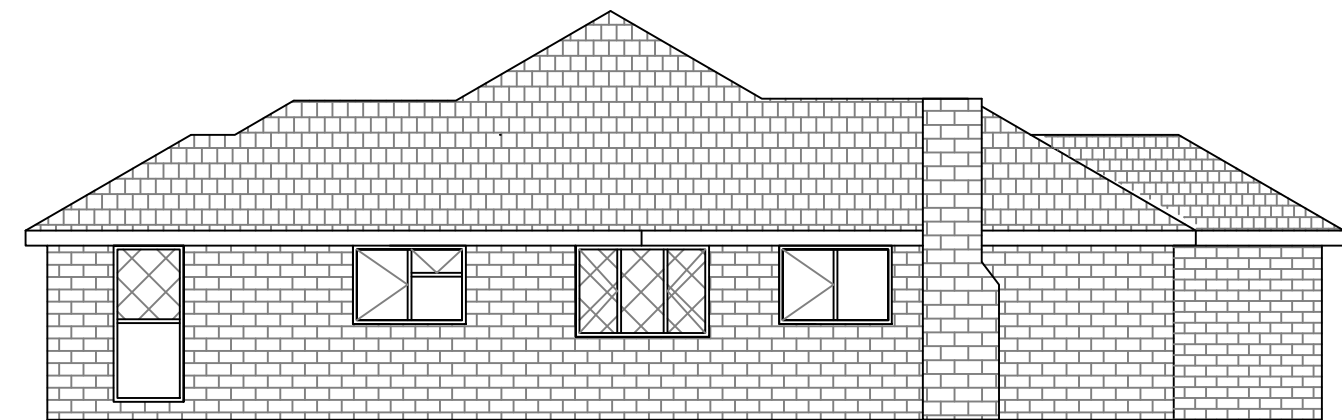

Scale 1:100

Project			Neil Weston 35a basingbourne Road, Fleet		Project No. 120	
Drawn by RT	Sig.	Date 08/19	Drawing		Contract Sheet No. 1209_001	
Checked by originator	Sig.	Date	Existing Layout		Rev. C	
Approved by	Sig.	Date			Classification	