



PROPOSED FLOOR PLAN

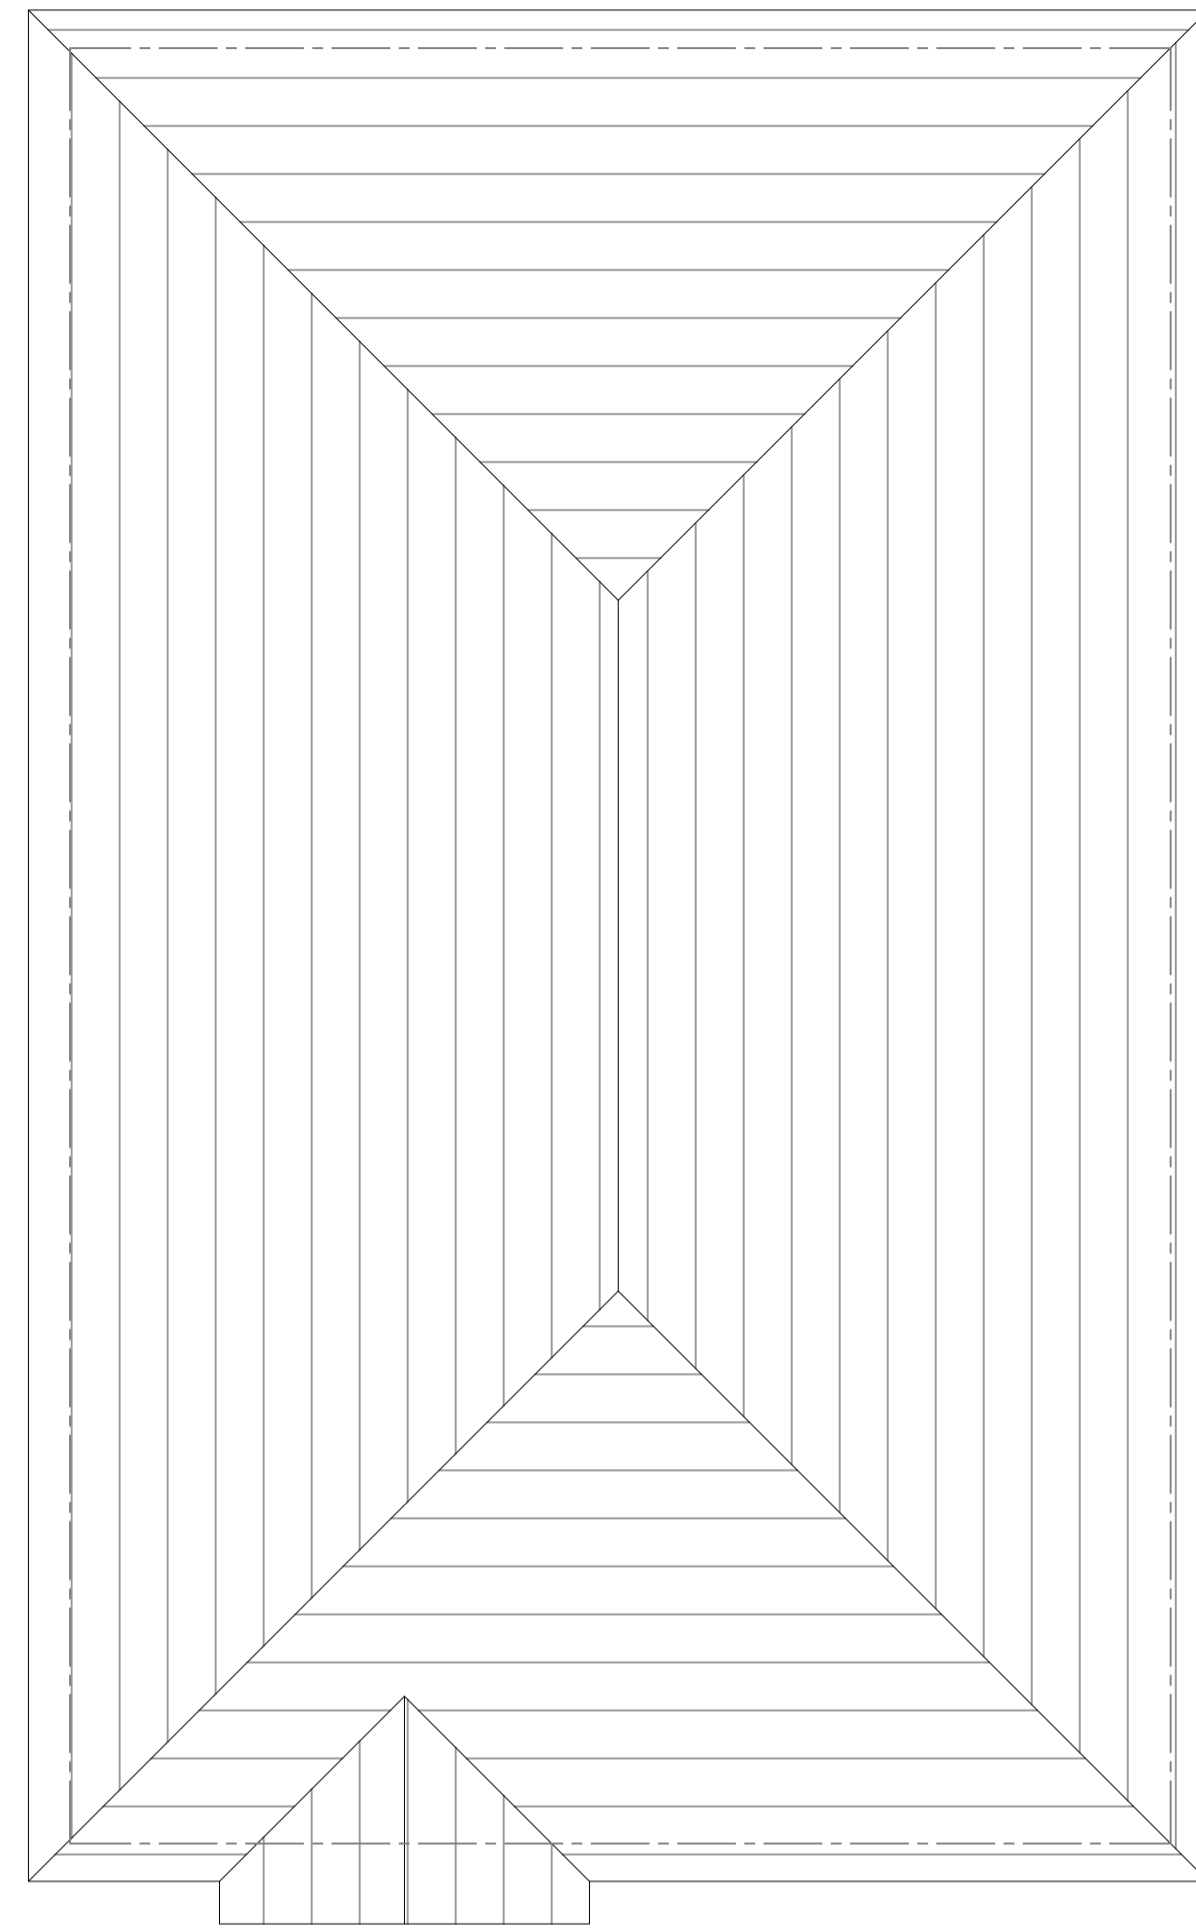

PROPOSED ROOF PLAN

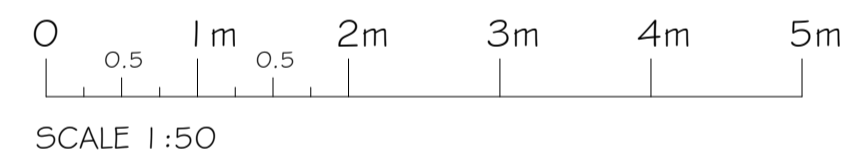

These plans must not be acted upon until the appropriate planning and building regulation approvals have been granted. Should the works be undertaken prior to the above approvals being in place it is done so entirely at the clients own risk.

PROJECT PROPOSED NEW DWELLING ON LAND ADJACENT TO: 10 RICHMOND CLOSE FLEET GU52 7UJ	
TITLE PROPOSED FLOOR & ROOF PLAN + LOCAL PLAN	
 Cranford Design Ltd Architectural Services, CAD Design & Draughting	
DATE SEPT 22	Tel: 01252 872657 Mob: 07523 064570 E-mail: info@cranforddesign.co.uk Website: www.cranforddesign.co.uk
SCALE SEE DRAWING	Centaur House Ancells Business Park Ancells Road, Fleet Hants, GU51 2UJ
DRAWING NUMBER <div style="text-align: center; font-size: 1.2em; font-weight: bold;">D2673-01</div>	
A1 PAPER SIZE A	