



22/01933/FUL – Land north of Winchfield Court, Pale Lane, Elvetham

Erection of a detached five-bedroom dwelling, garage and associated works

Location Plan

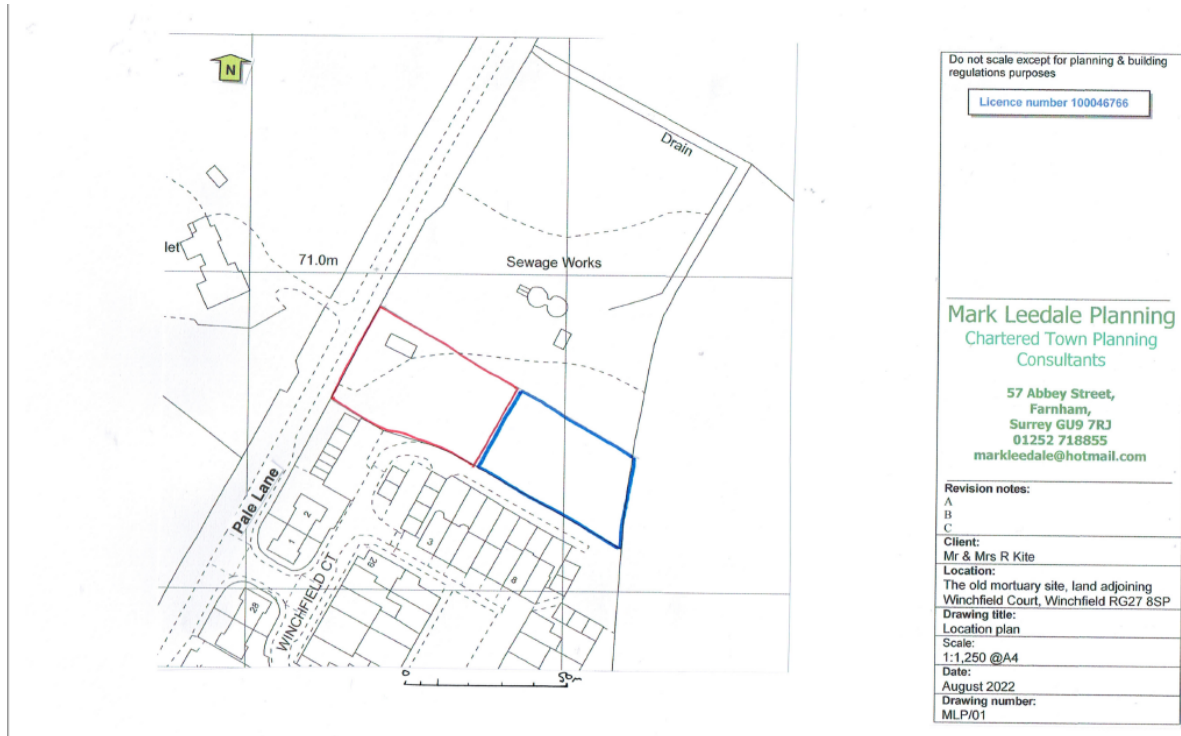

Block Plan

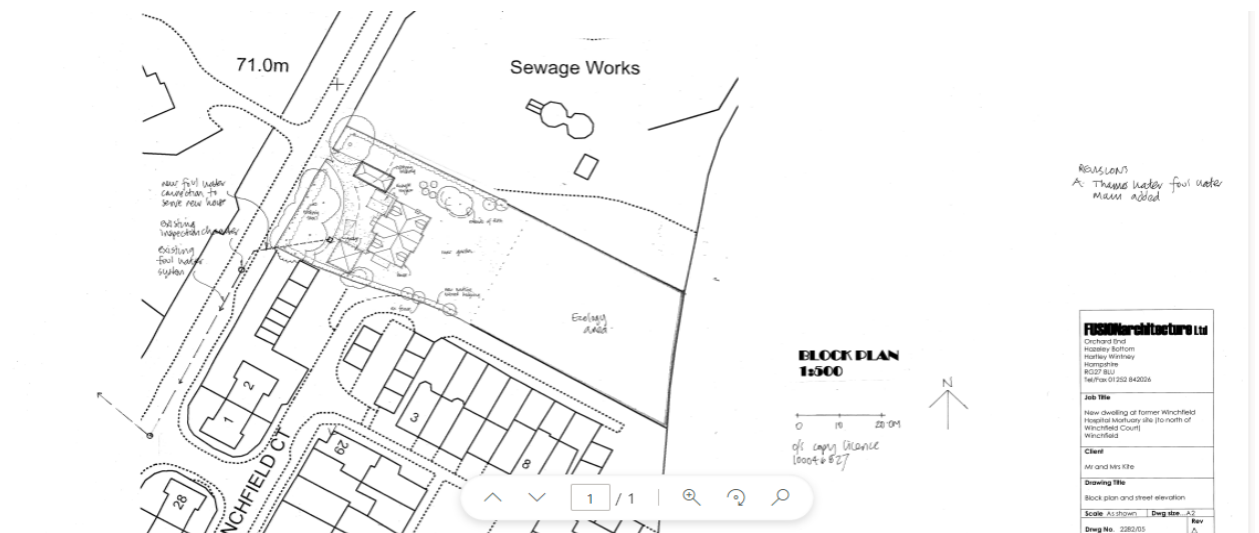

Elevations

REVISIONS
A of Model to Planning Admin.



**PROPOSED HOUSE
ELEVATIONS
1:100**




FUSION Architecture Ltd	
Orchard End Hoxley Bottom Hoxley, Wrexham Hopedale R237 8LJ Tel/Fax 01222 840026	
Job Title New dwelling of former Winchfield Hospital site (to the north of Winchfield Court)	
Client Mr and Mrs Ede	
Drawing Title Elevations	
Scale As shown	Dwg. No. 228107
	Rev 1

Floor Plans


0 1 2 3 4 5 0M

**PROPOSED HOUSE
FLOOR PLANS
1:100**

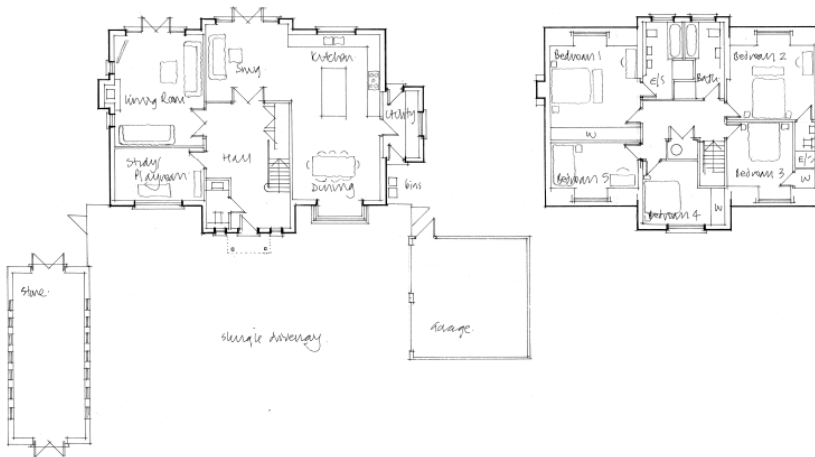

FUSION Architecture Ltd	
Orchard End Hoxley Bottom Hoxley, Wrexham Hopedale R237 8LJ Tel/Fax 01222 840026	
Job Title New dwelling of former Winchfield Hospital site (to the north of Winchfield Court)	
Client Mr and Mrs Ede	
Drawing Title Floor plans	
Scale As shown	Dwg. No. 228107
	Rev 1

Street Elevations

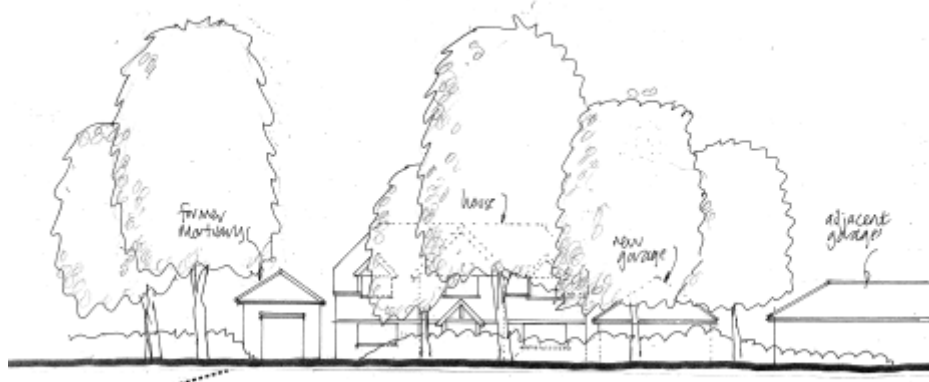

STREET ELEVATION

Visual

