
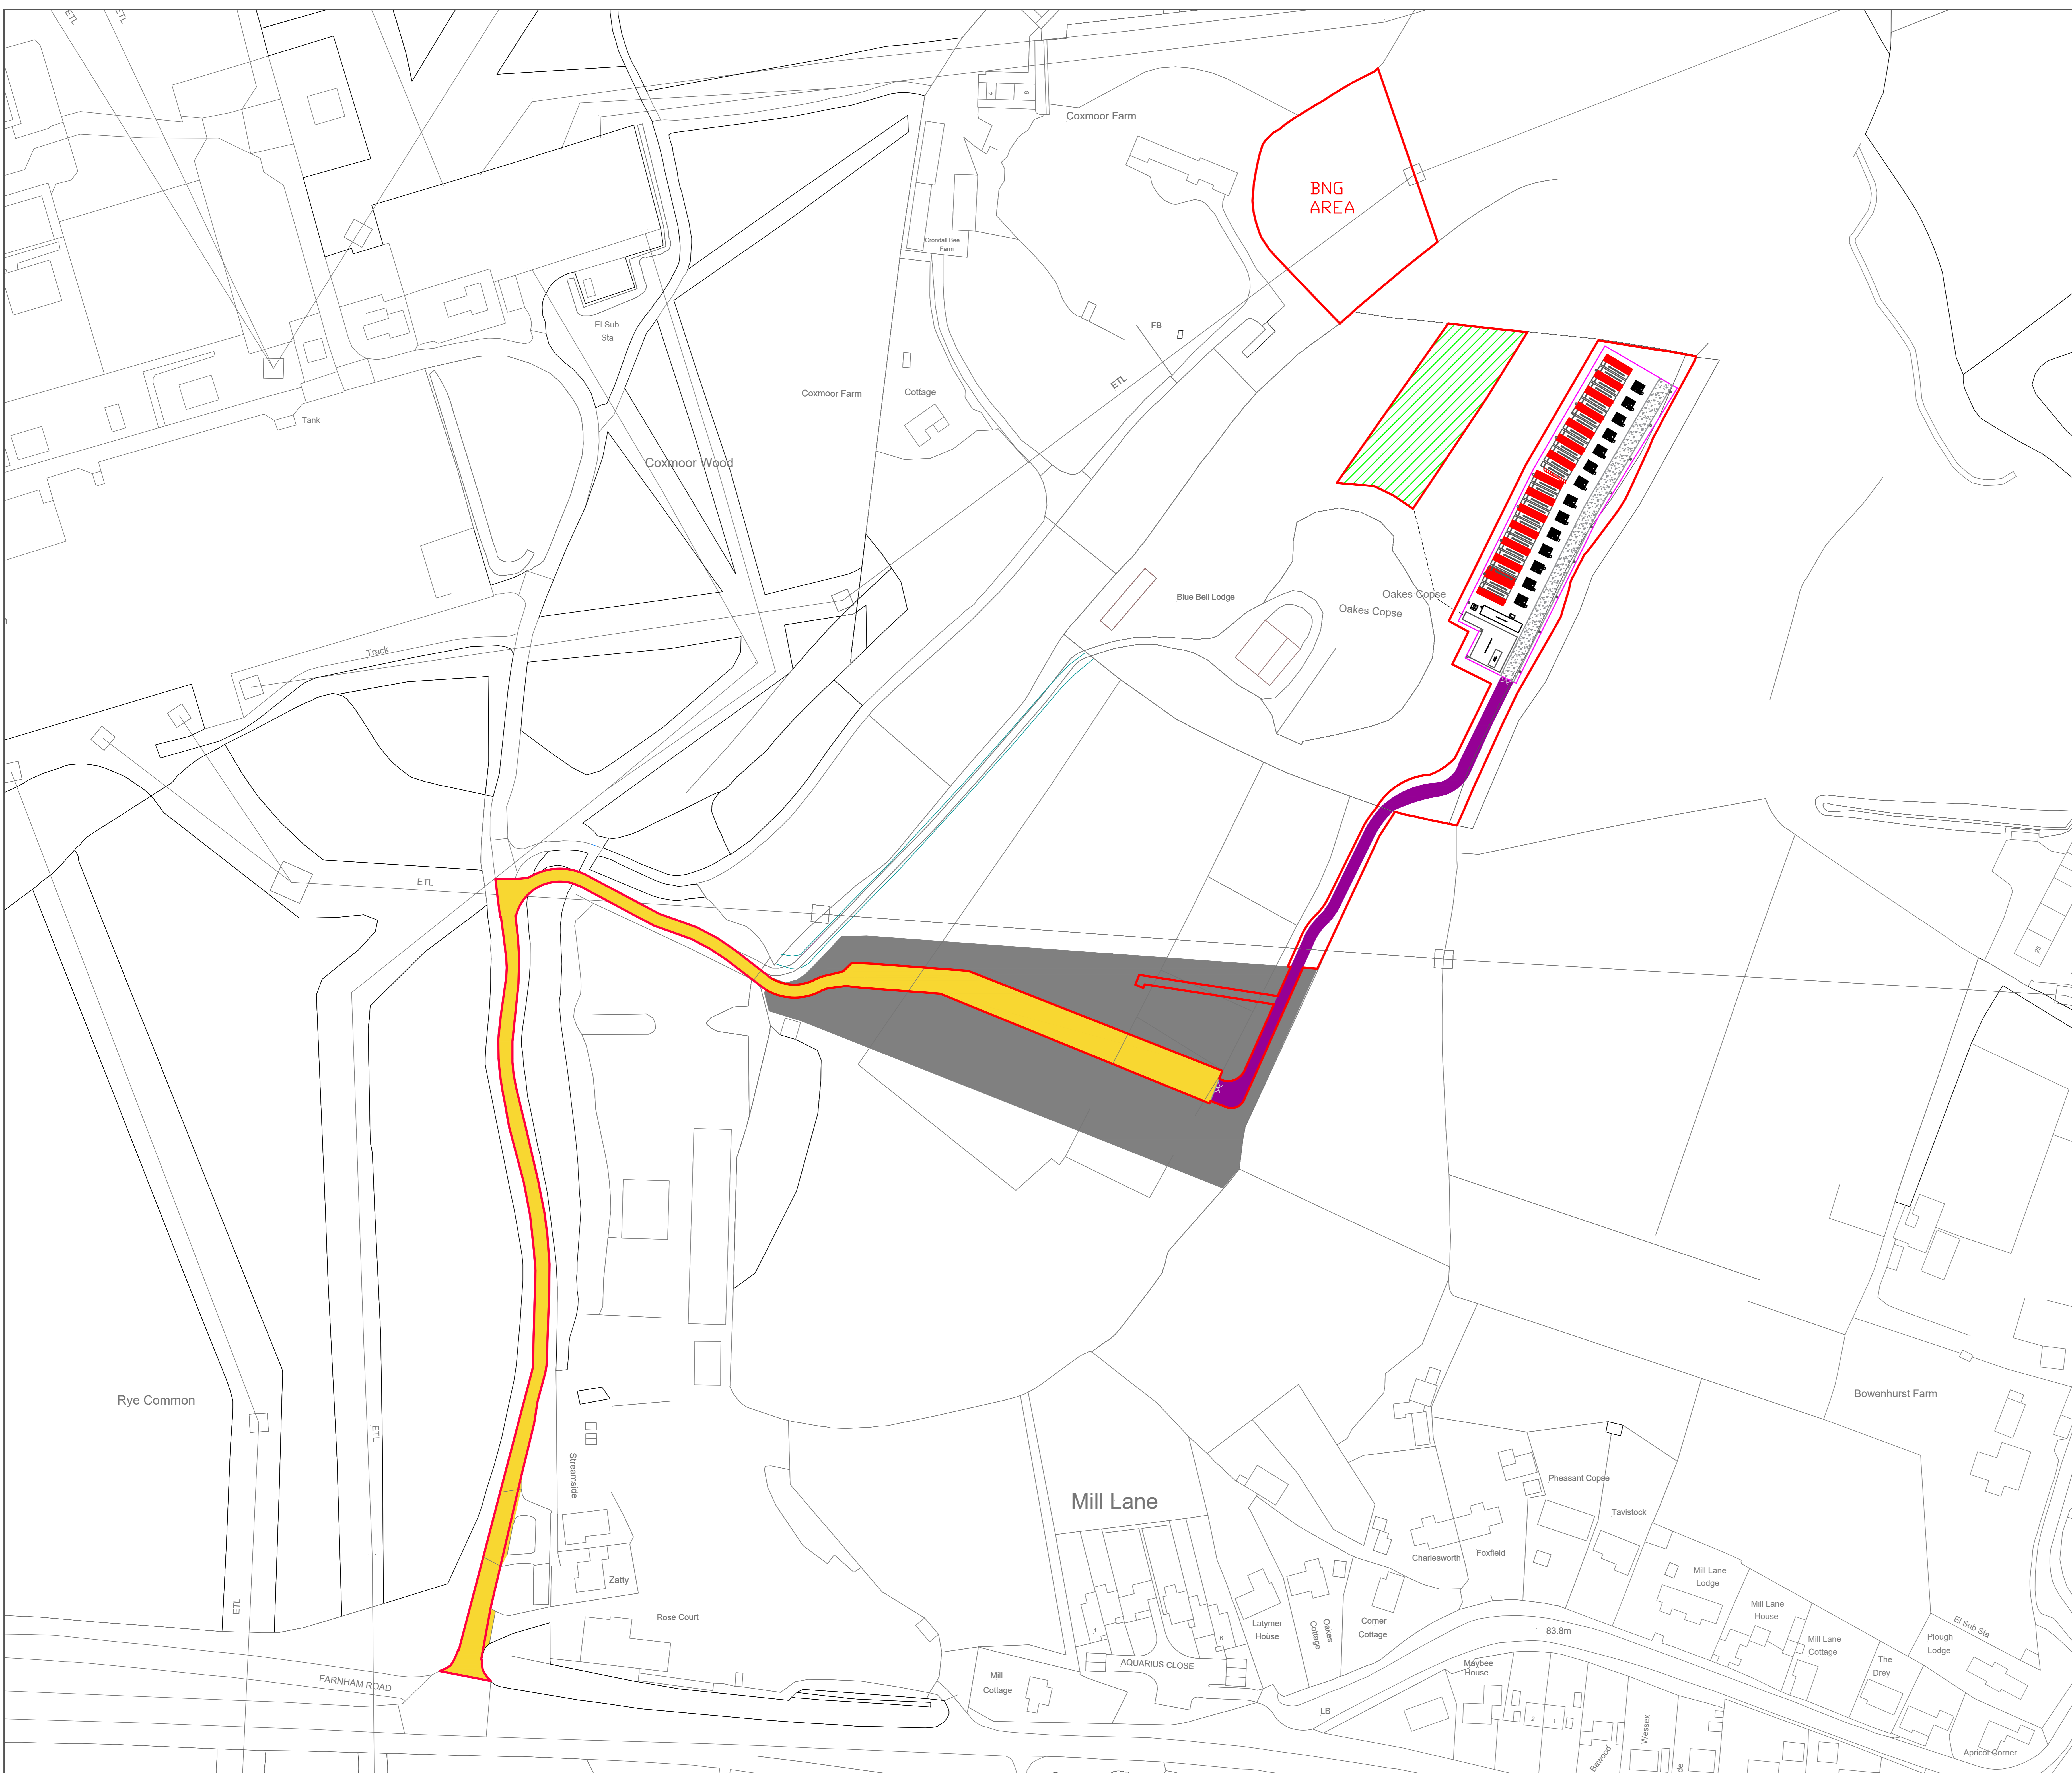


Notes:

©Crown Copyright and database rights 2016 OS100019980

- KEY:
- Application Boundary
 - Phase 1
 - Temporary Construction Compound
 - Temporary Compound Track
 - Access
 - Internal BESS Road
 - Phase 2 Access

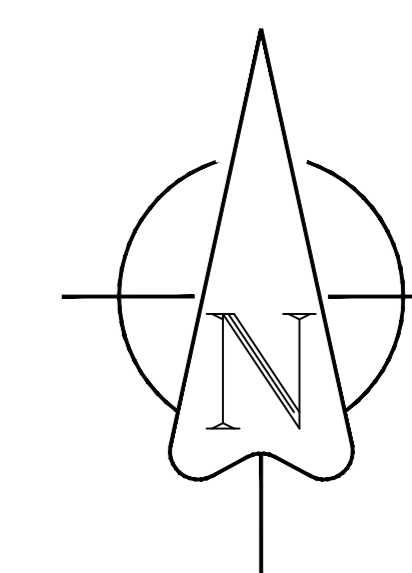

REV:	DESCRIPTION:	BY:	DATE:

HARMONY ENERGY

Conyngham Hall
Knaresborough
HG5 9AY

PROJECT: **Rye Common**

TITLE: **Proposed Site Plan (Construction)**

SCALE: A0 @ 1:750	DATE: 20/12/2022	DRAWN: EL	CHECKED: FN
DRAWING NO: PA_RC_PSP_RevF			REVISION: F