




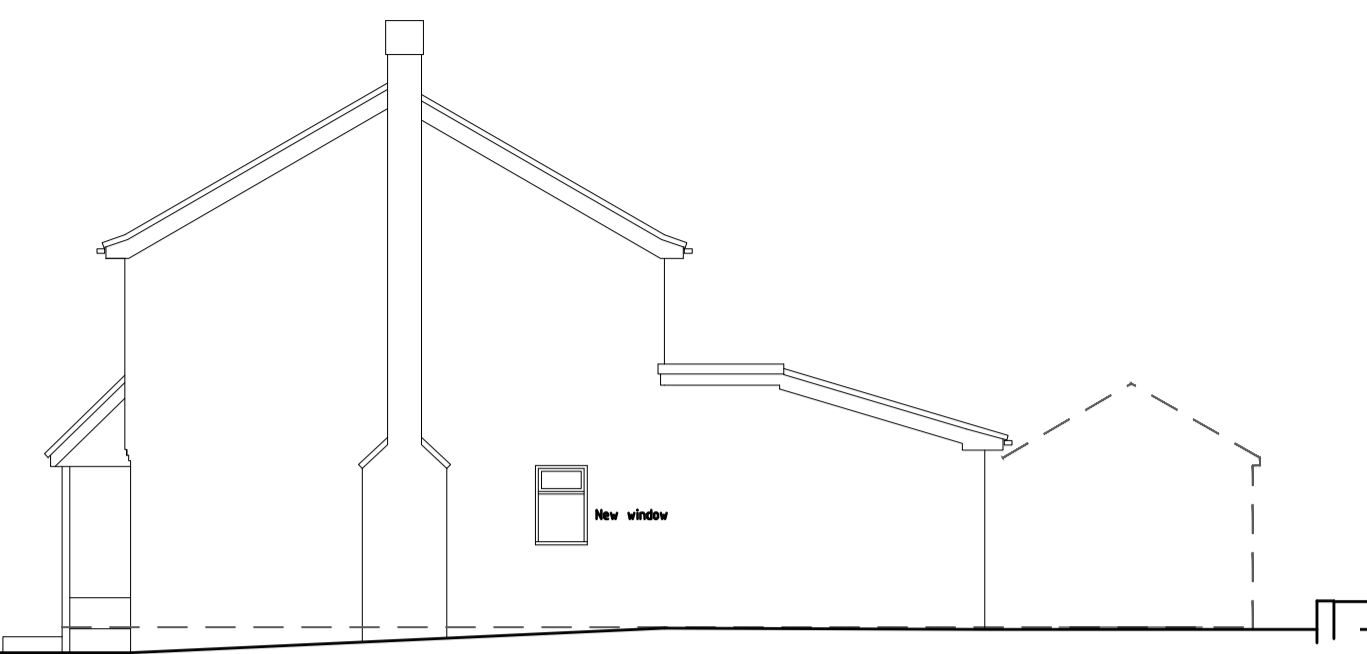


Front Elevation 1 : 100

 


Side Elevation 1 : 100

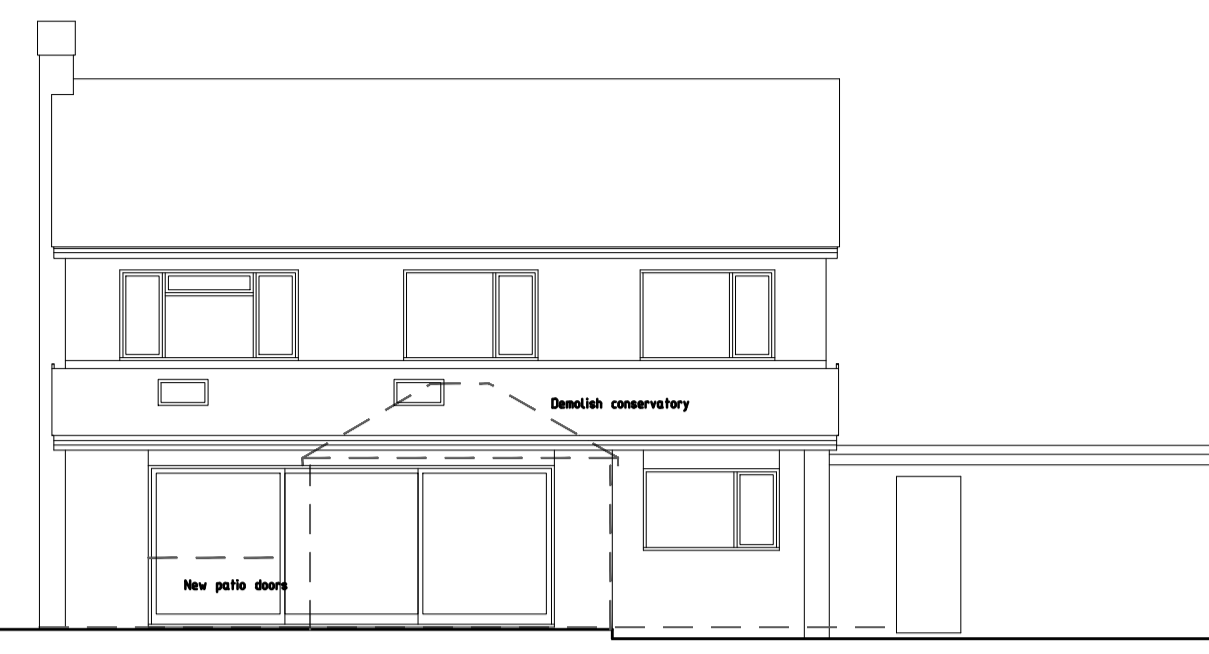



Rear Elevation 1 : 100

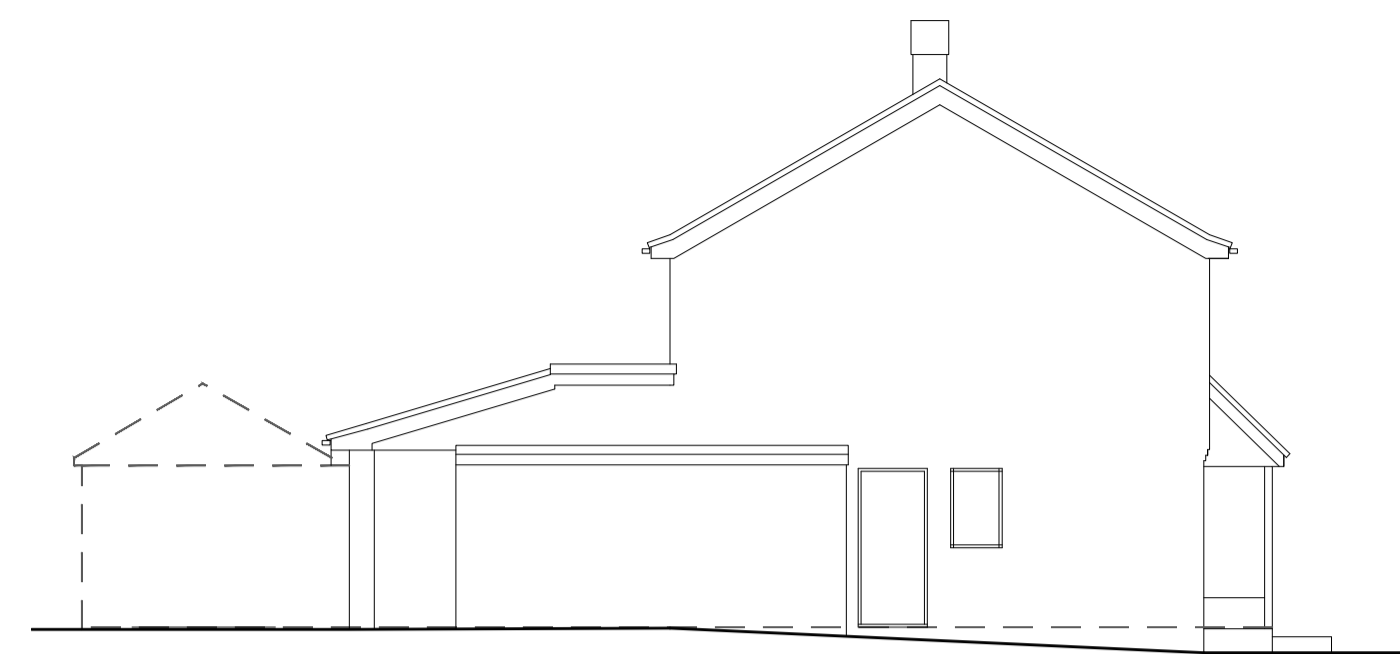

Side Elevation 1 : 100

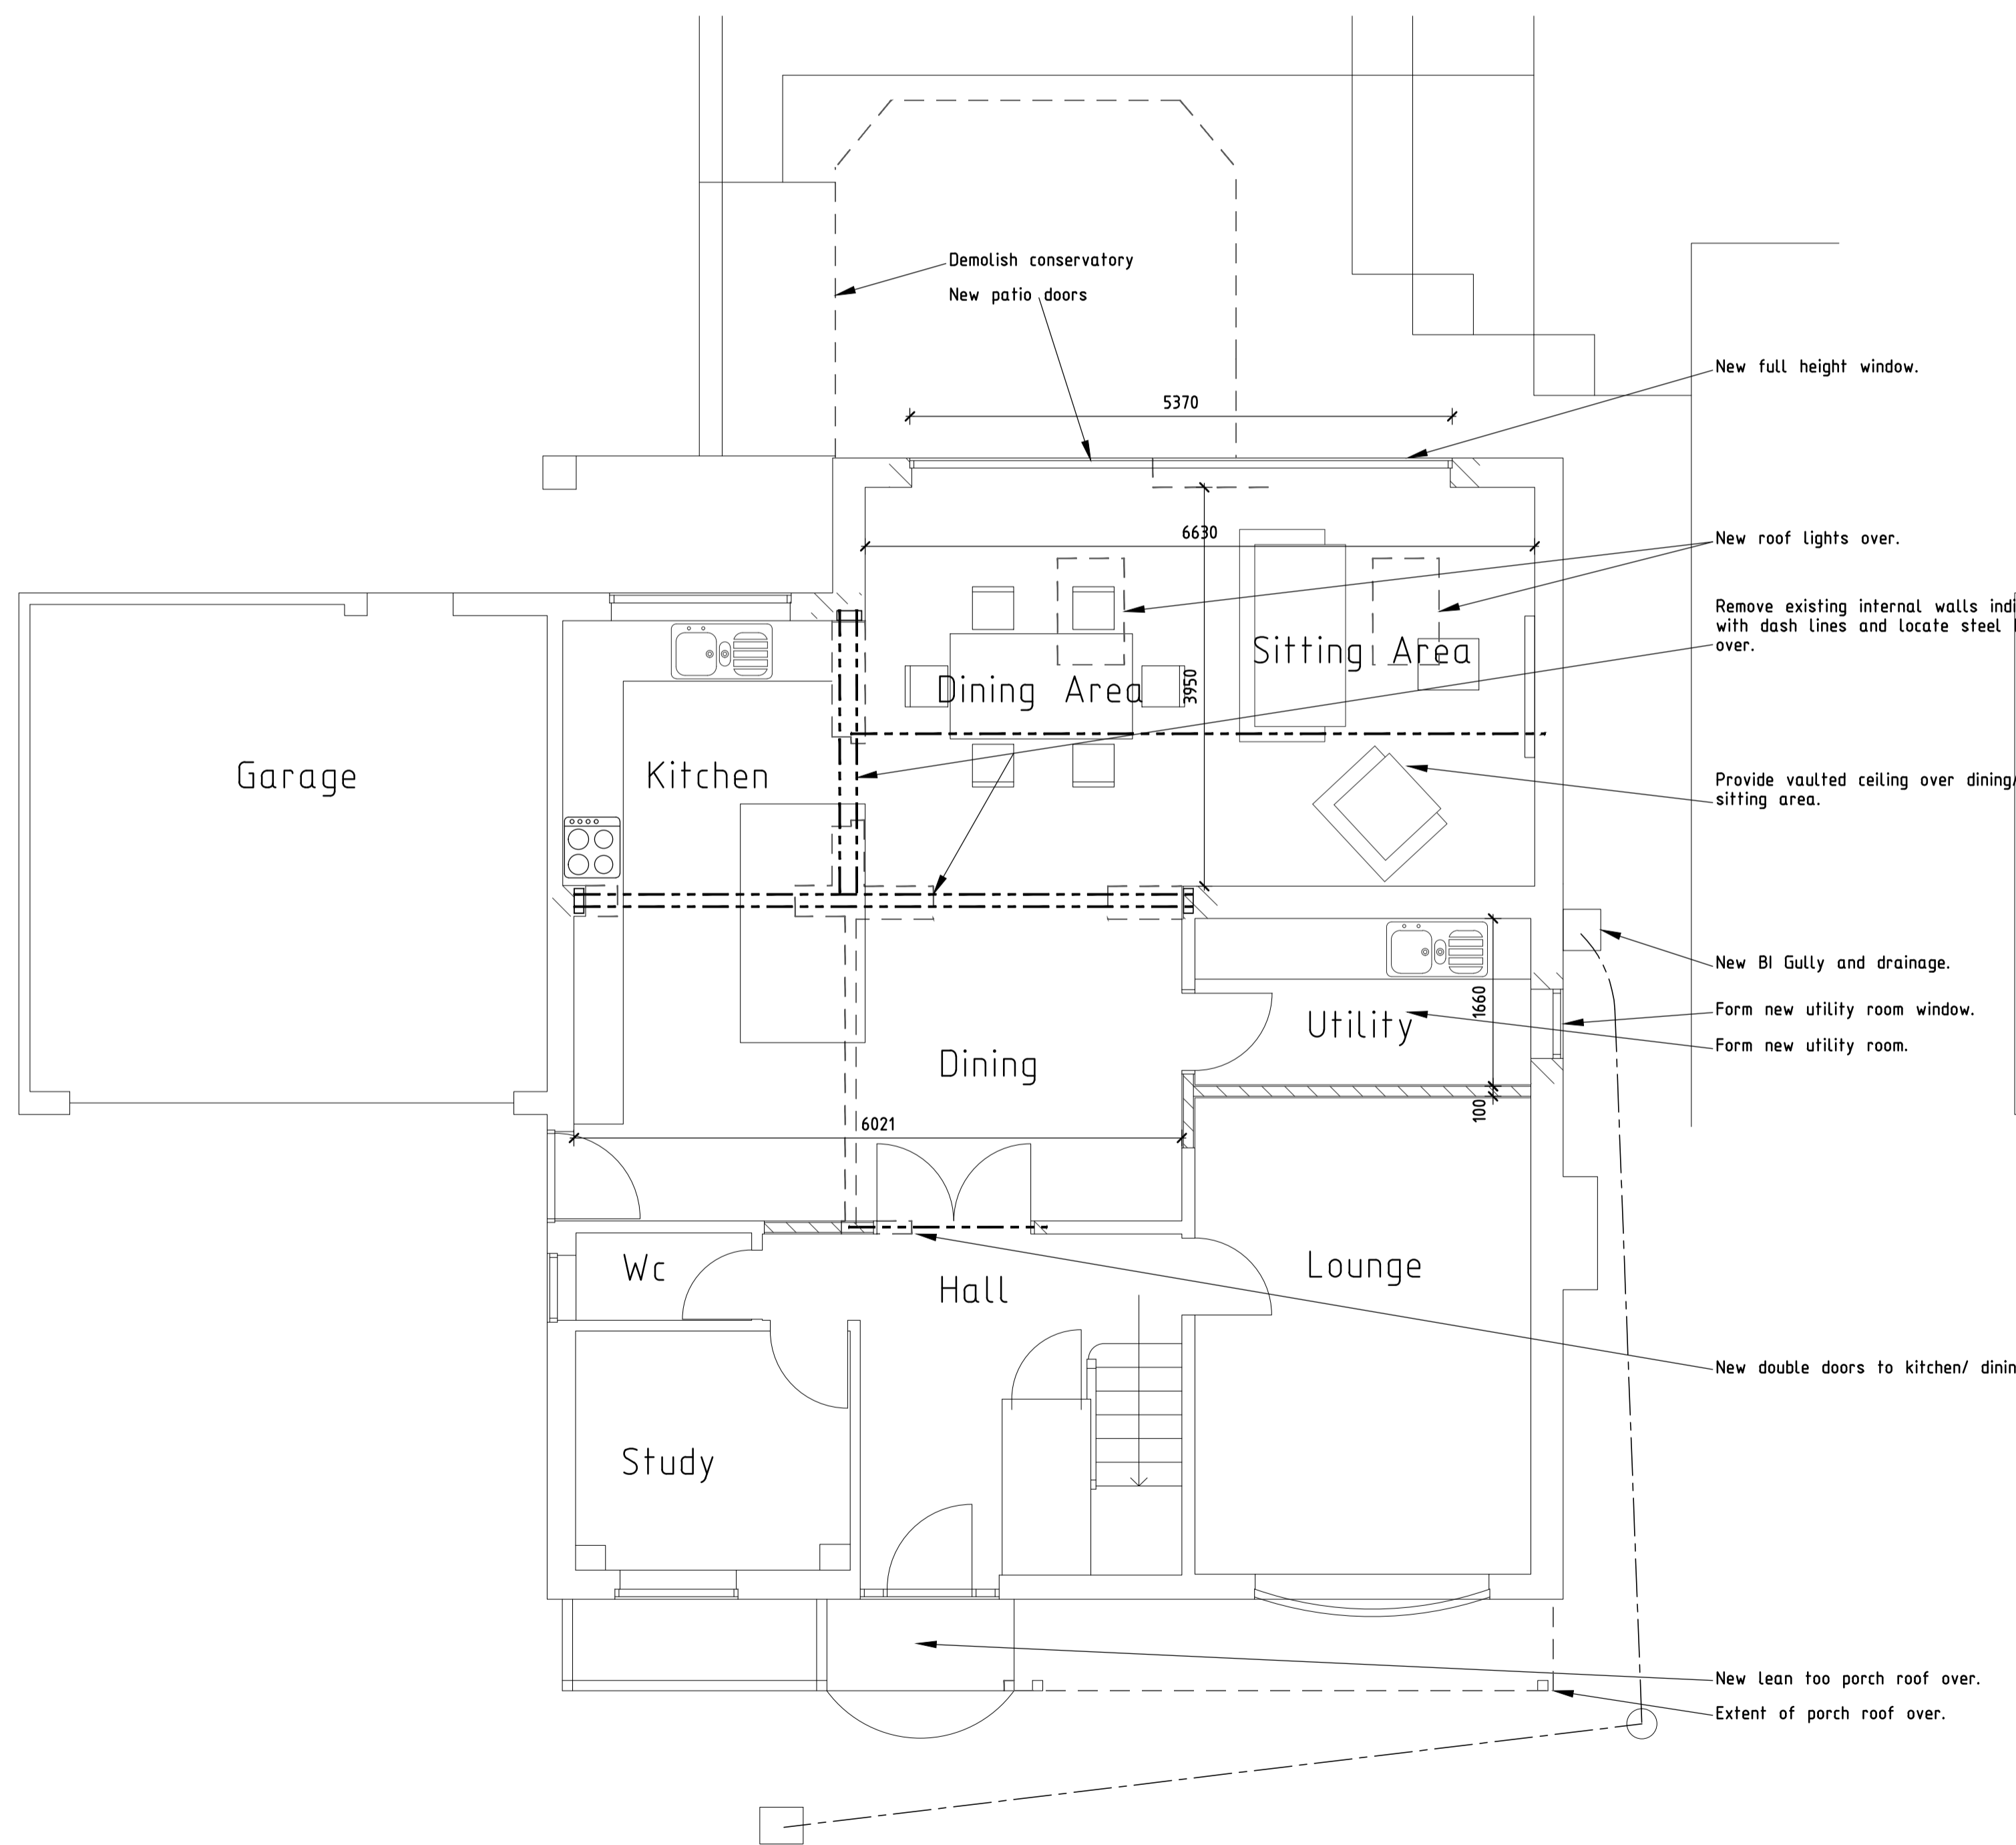

Ground Floor Plan 1 : 50

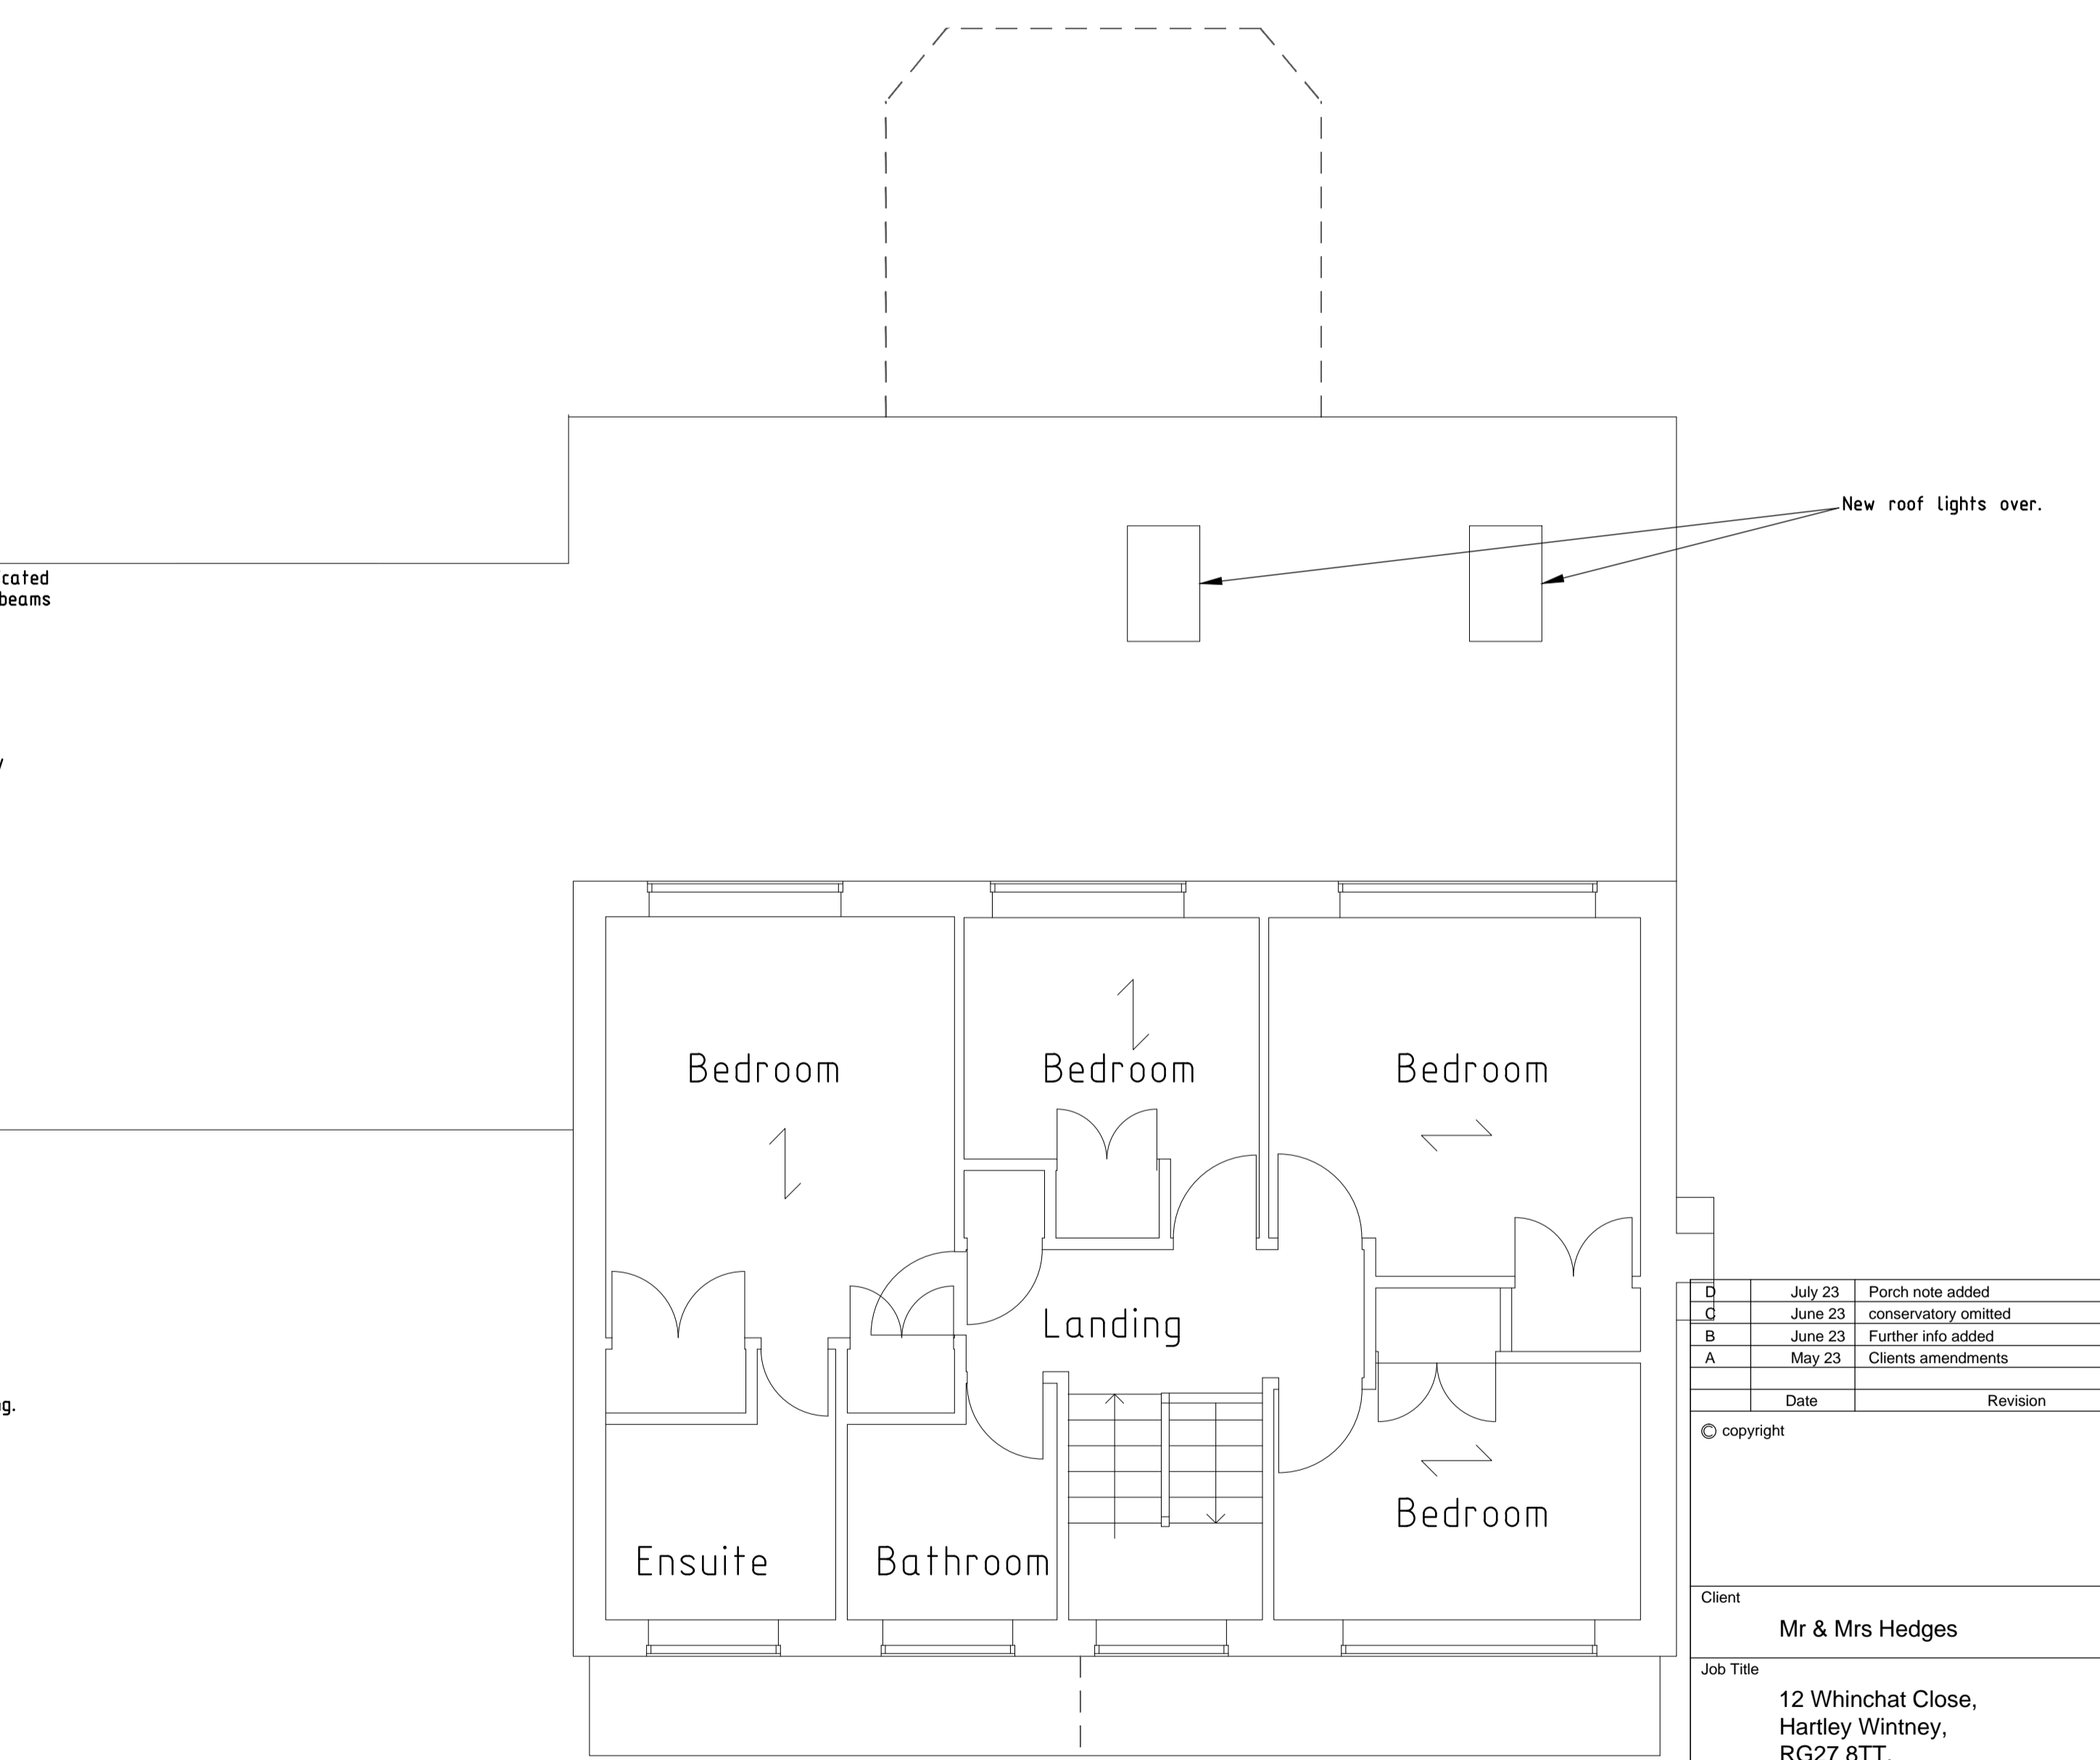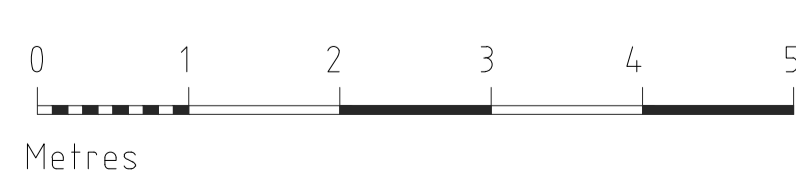

First Floor Plan 1 : 50

Rev	Date	Description
D	July 23	Porch note added
C	June 23	conservatory omitted
B	June 23	Further info added
A	May 23	Clients amendments

© copyright
 Client
Mr & Mrs Hedges

Job Title
 12 Whinchat Close,
 Hartley Wintney,
 RG27 8TT.

Drawing Title
**Scheme Proposals
 Plans & Elevations**

Scale AS @ A1
 Date May 2023 Drawn by JRB

Drawing No. SP/23/ 10 Rev. D