

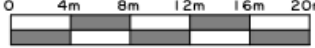
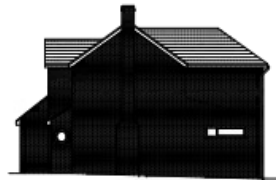


23/00100/HOU: Erection of a first floor side extension with front dormer.



ACA ARCHITECTURAL DESIGN LTD 9 WOODSIDE AVENUE EASTLEIGH SO50 9ES Tel: 07817616023 or Email: acaedesign@gmail.com	
Client Mr Payne & Dr Wallis	
Project Title 15 Carthona Drive, Church Crookham, GU52 7SF	
	
Drawing Title Block And Location	
Scale 1:200 & 1:1250 On A2 Paper	Drawn By AC
	
<small>© This drawing is the copyright of ACA Design Limited. It may not be copied, altered or reproduced without their written authority. P. H. DESIGN, 2011</small>	
Drawing No. 2023/02	Rev. A

Block and Location Plan.

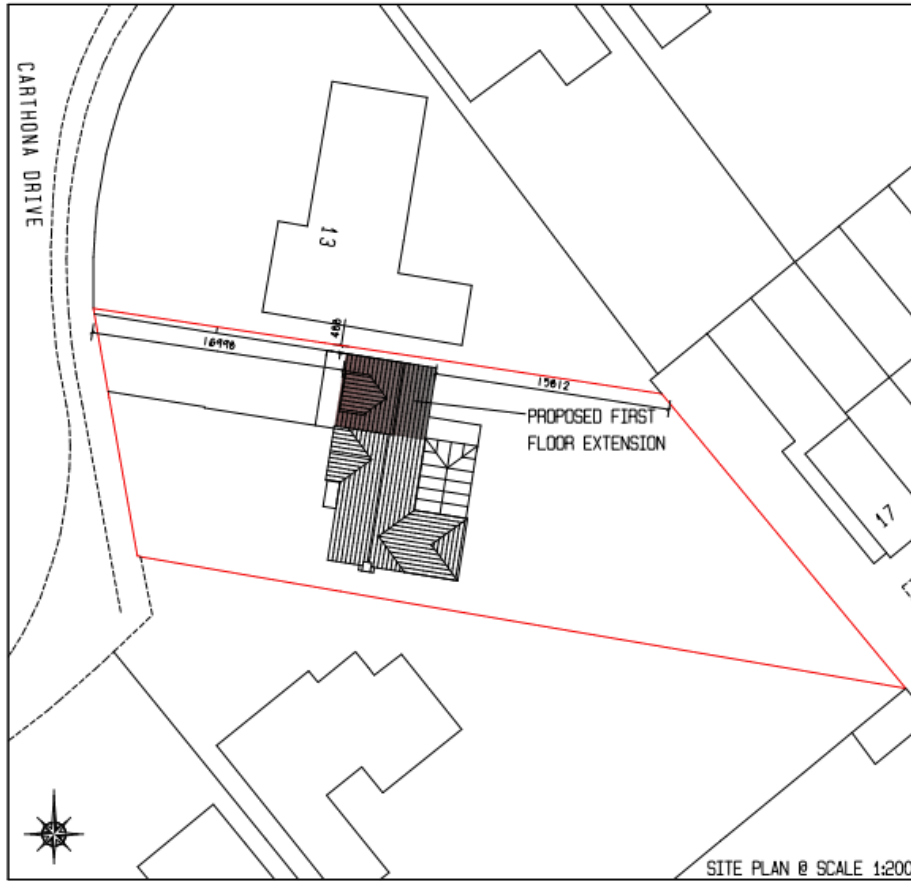

PROPOSED SOUTH ELEVATION



PROPOSED EAST ELEVATION



PROPOSED NORTH ELEVATION



PROPOSED WEST ELEVATION



EXISTING SOUTH ELEVATION



EXISTING EAST ELEVATION




EXISTING NORTH ELEVATION



EXISTING WEST ELEVATION




EXISTING GROUND FLOOR PLAN

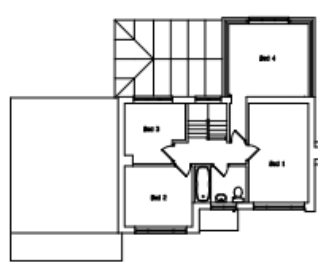

EXISTING FIRST FLOOR PLAN




PROPOSED GROUND FLOOR PLAN

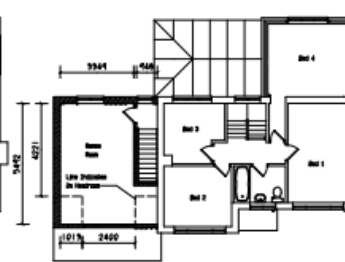


PROPOSED FIRST FLOOR PLAN

ACA ARCHITECTURAL DESIGN LTD 9 WOODSIDE AVENUE EASTLEIGH S20 0ES Tel: 07817616029 or Email: acadesign@gmail.com	
Client Dr Payne & Mr Wallis	
Project Title 15 Carthana Drive, Church Crookham, GU82 7SF	
Drawing Title Existing/Proposed Plans And Elevations	
Scale 1:50 & 1:100 On A1 Paper	Drawn By AC
0 1m 2m 3m 4m 5m	
<small>©The drawing is the copyright of ACA Design Limited. It may not be copied.</small>	

Existing and Proposed Plans and Elevations.

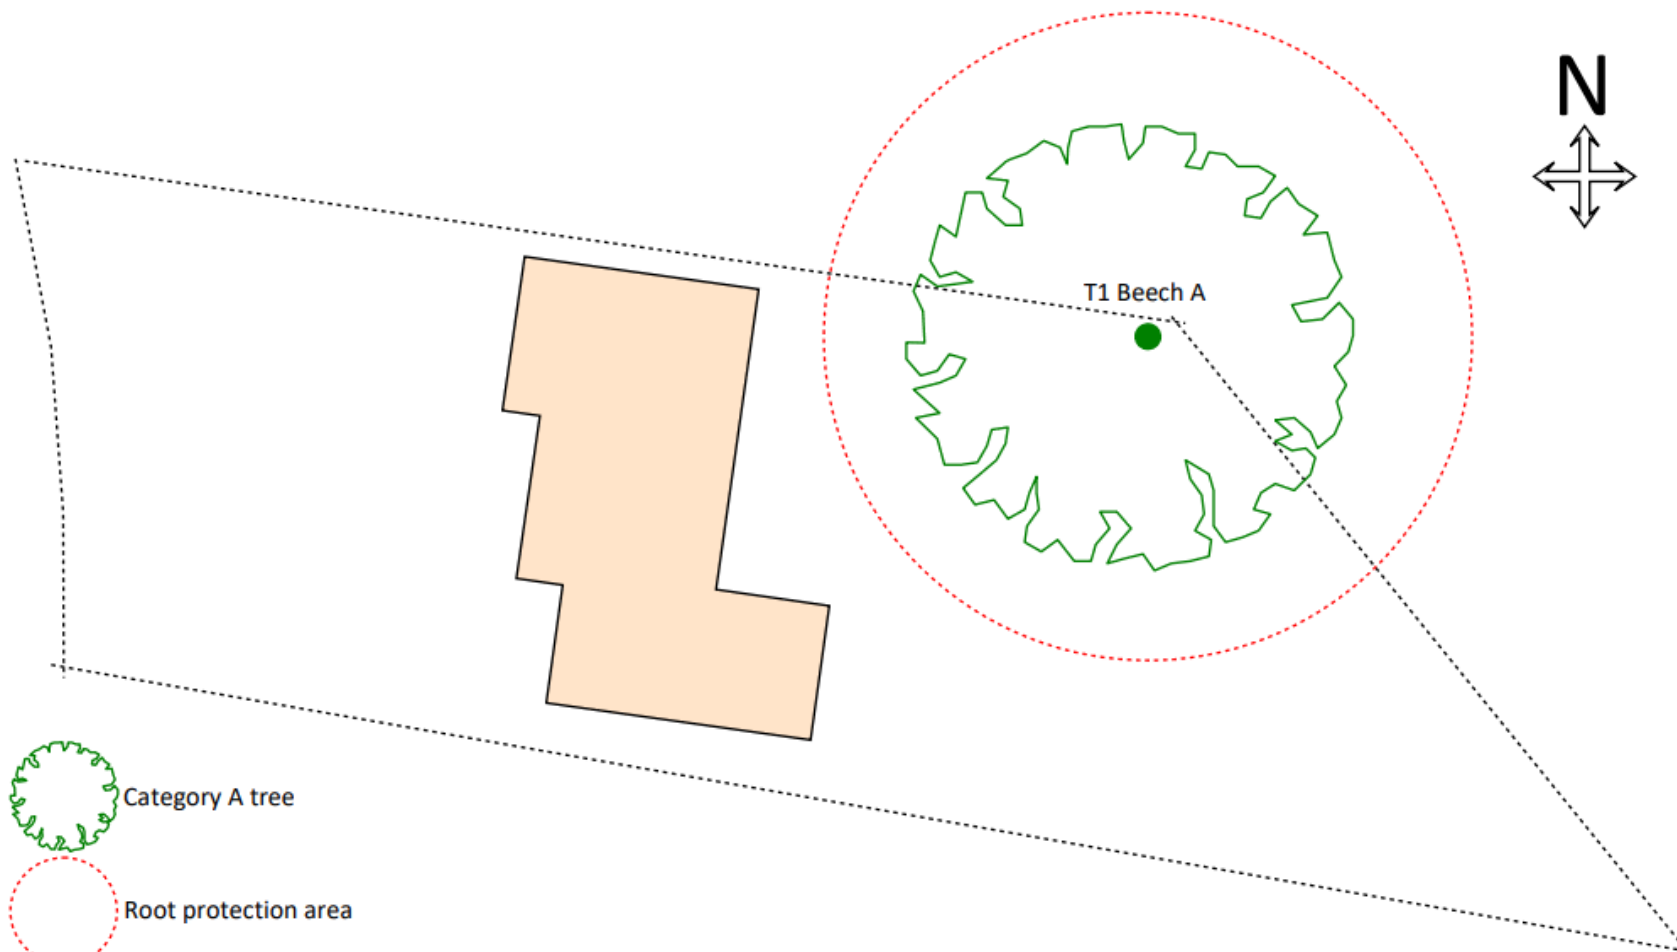

 Category A tree

 Root protection area

Scale 1: 200 @ A4
0 10
metres

Tree Survey.