


LOCATION PLAN



PROPOSED SITE PLAN

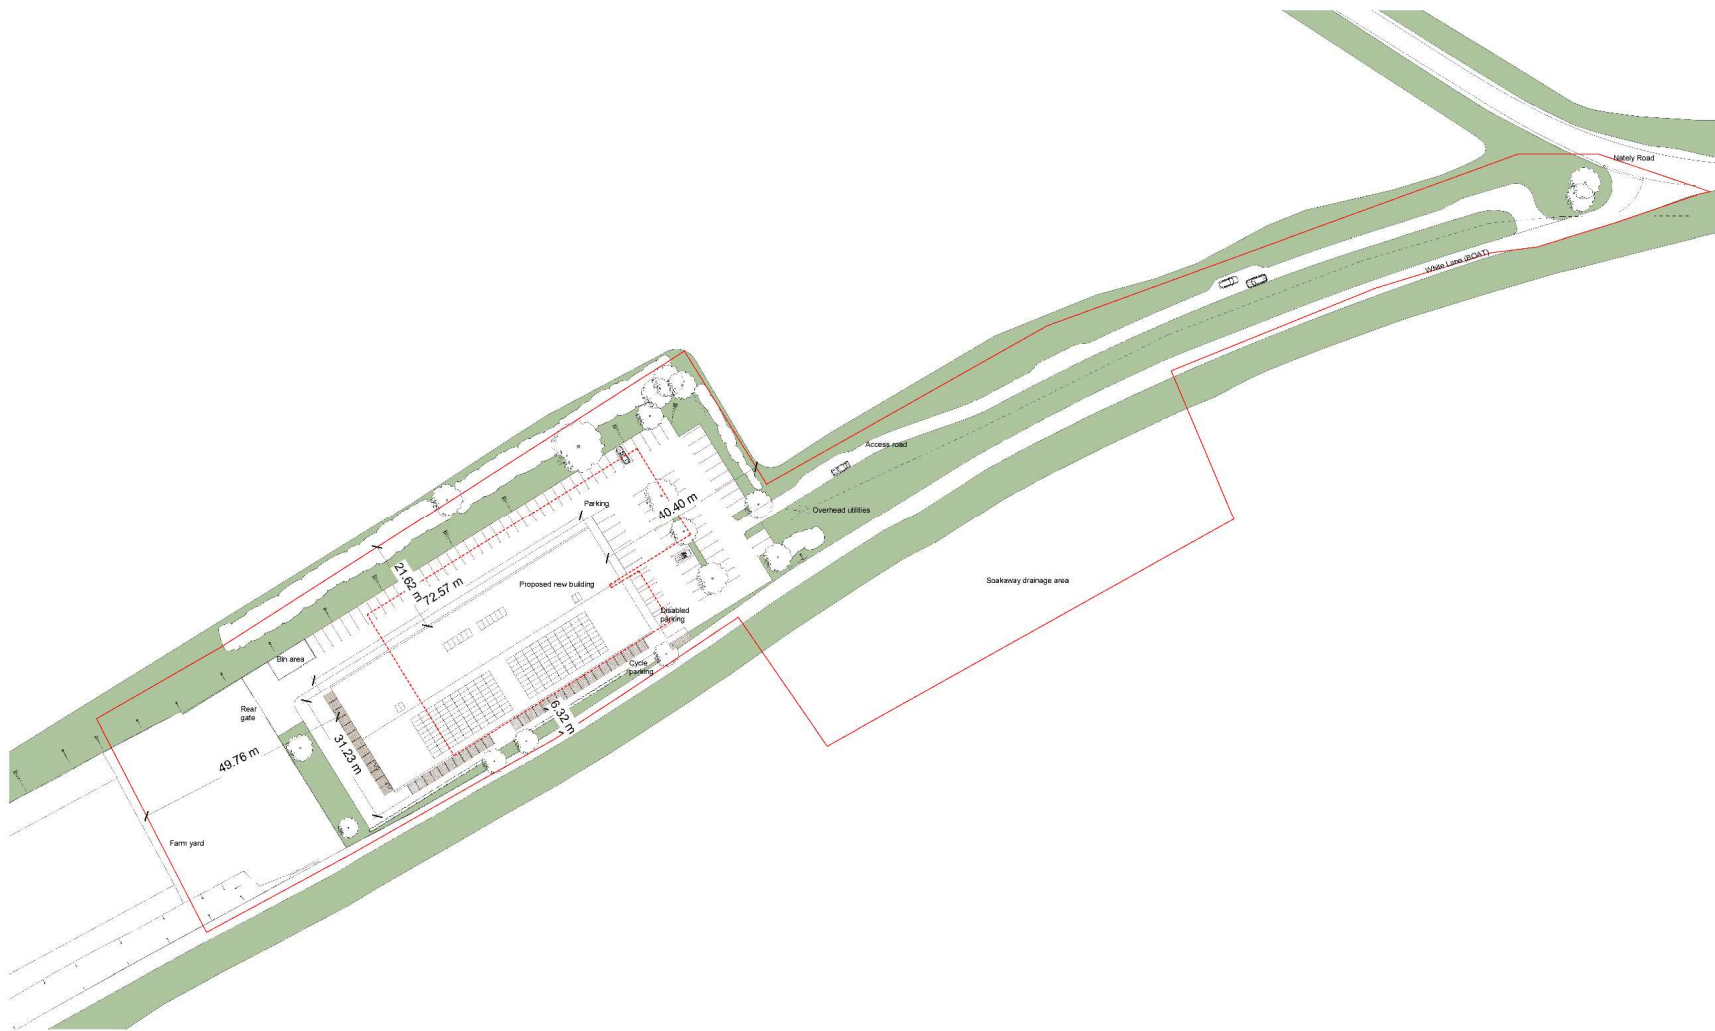

① ElevationEast_Proposed
1 : 200



② ElevationWest_Proposed
1 : 200



③ ElevationSouth_Proposed
1 : 200



④ ElevationNorth_Proposed
1 : 200

PROPOSED ELEVATIONS