


22/00778/FUL – Land adj to Damales Farm, Borough Court Road, Hartley Wintney, Hook

Location Plan

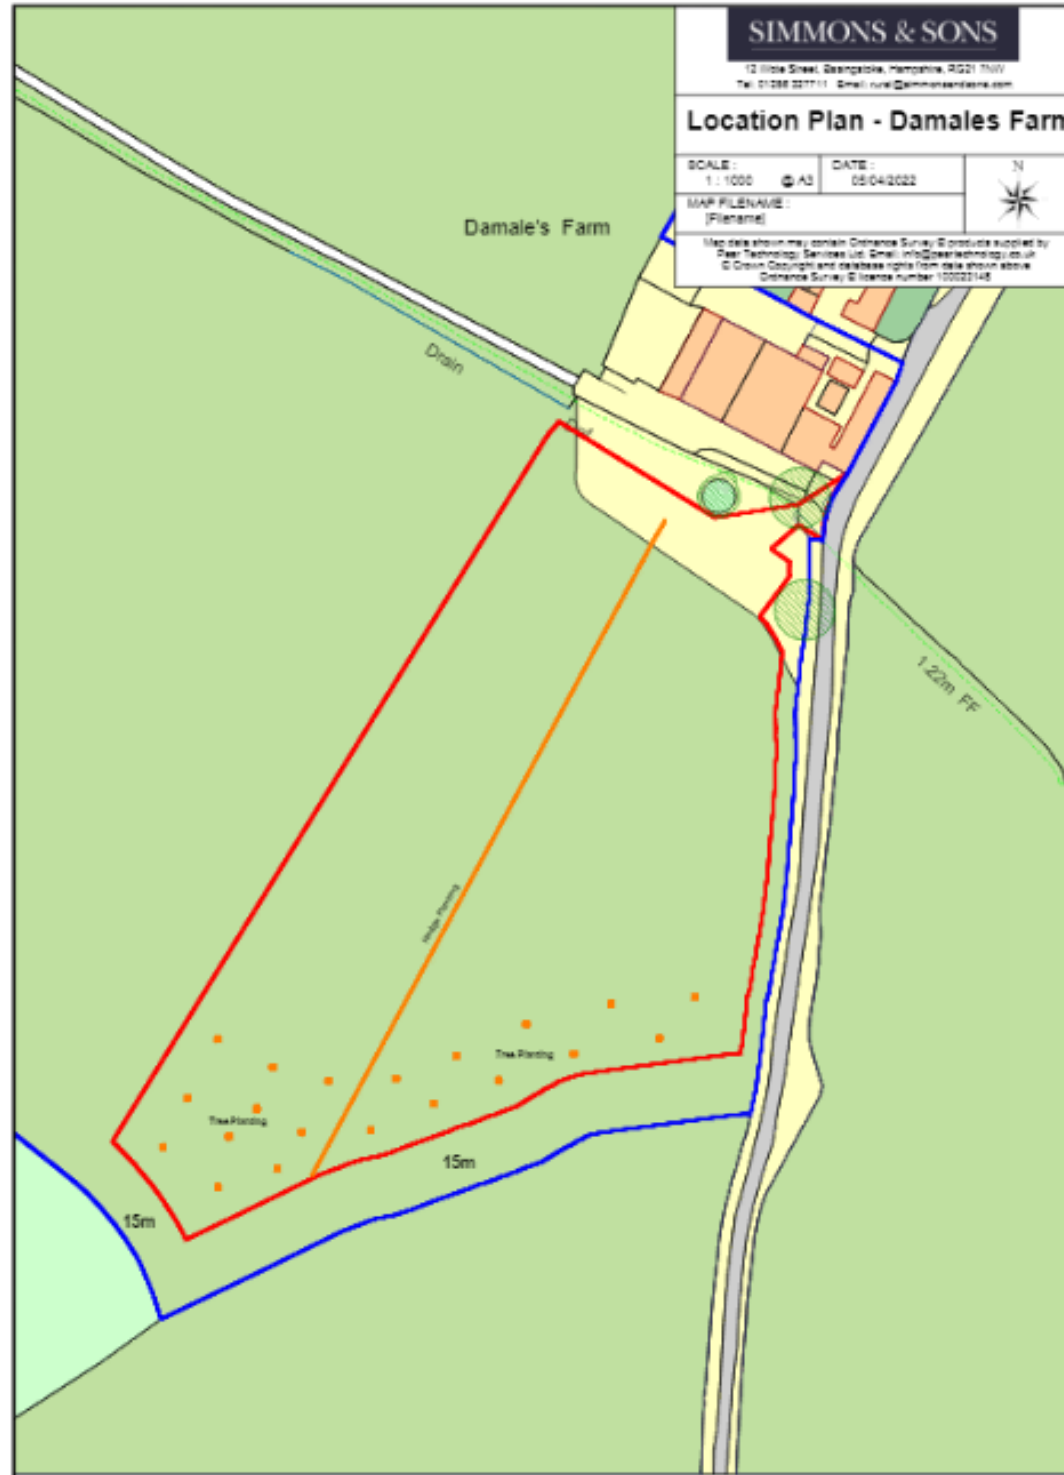

Proposed Site Plan – parking and access

