



Existing Street Scene

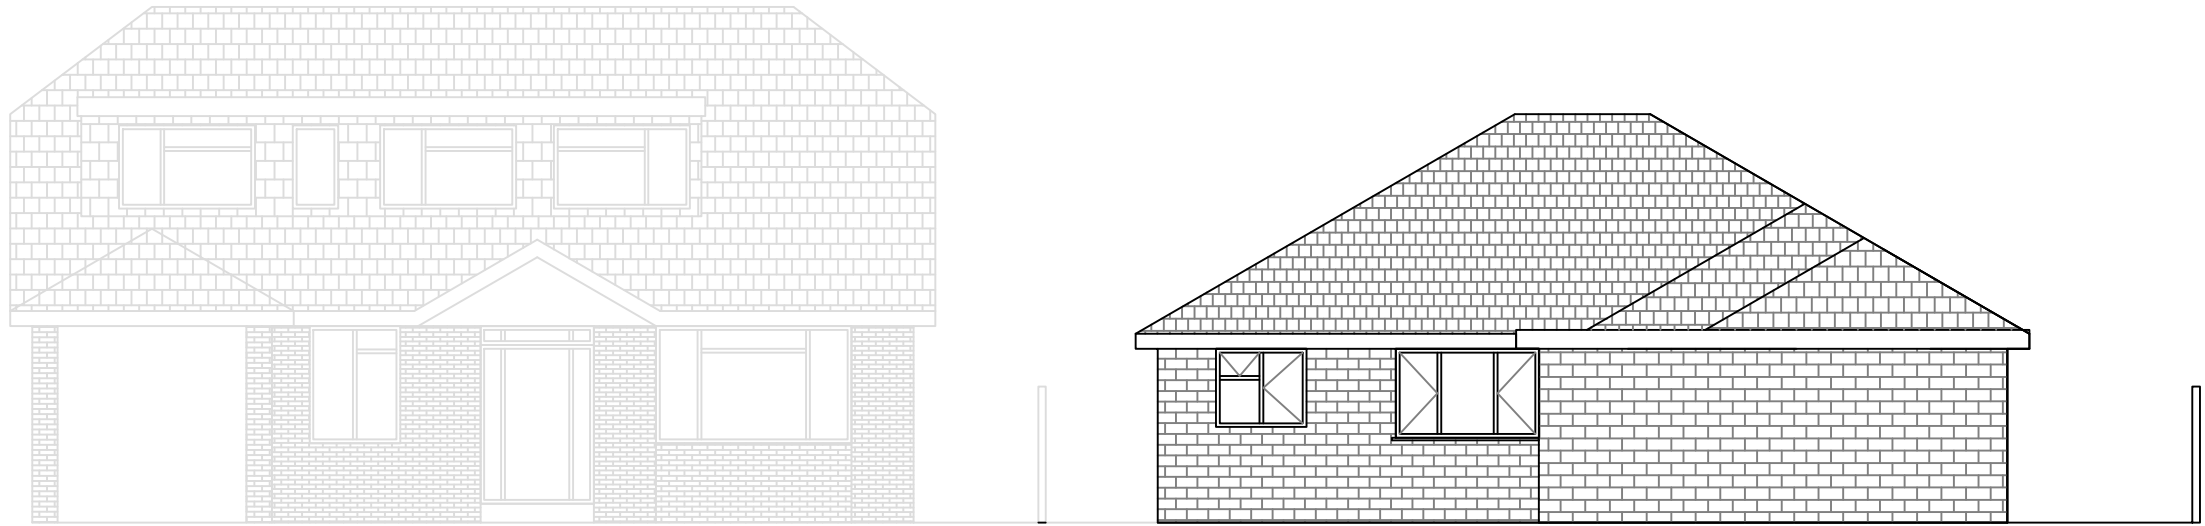

Proposed Street Scene

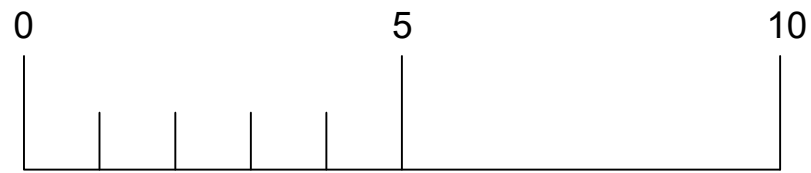

Scale 1:100

Project			Neil Weston 35a basingbourne Road, Fleet		Project No. 1209	
Drawing			Street Scene		Contract Sheet No.	
Drawn by	RT	Date	12/21	Drawing No.		1209_005
Checked by	originator	Slg.		Rev.		A
Approved by		Slg.		Classification		