


Proposed elevations

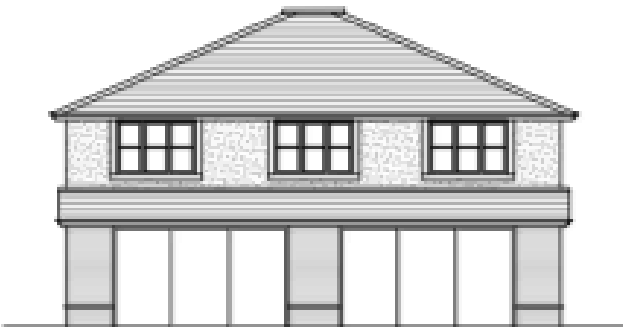

Front Elevation




Rear Elevation




Side Elevation



Side Elevation

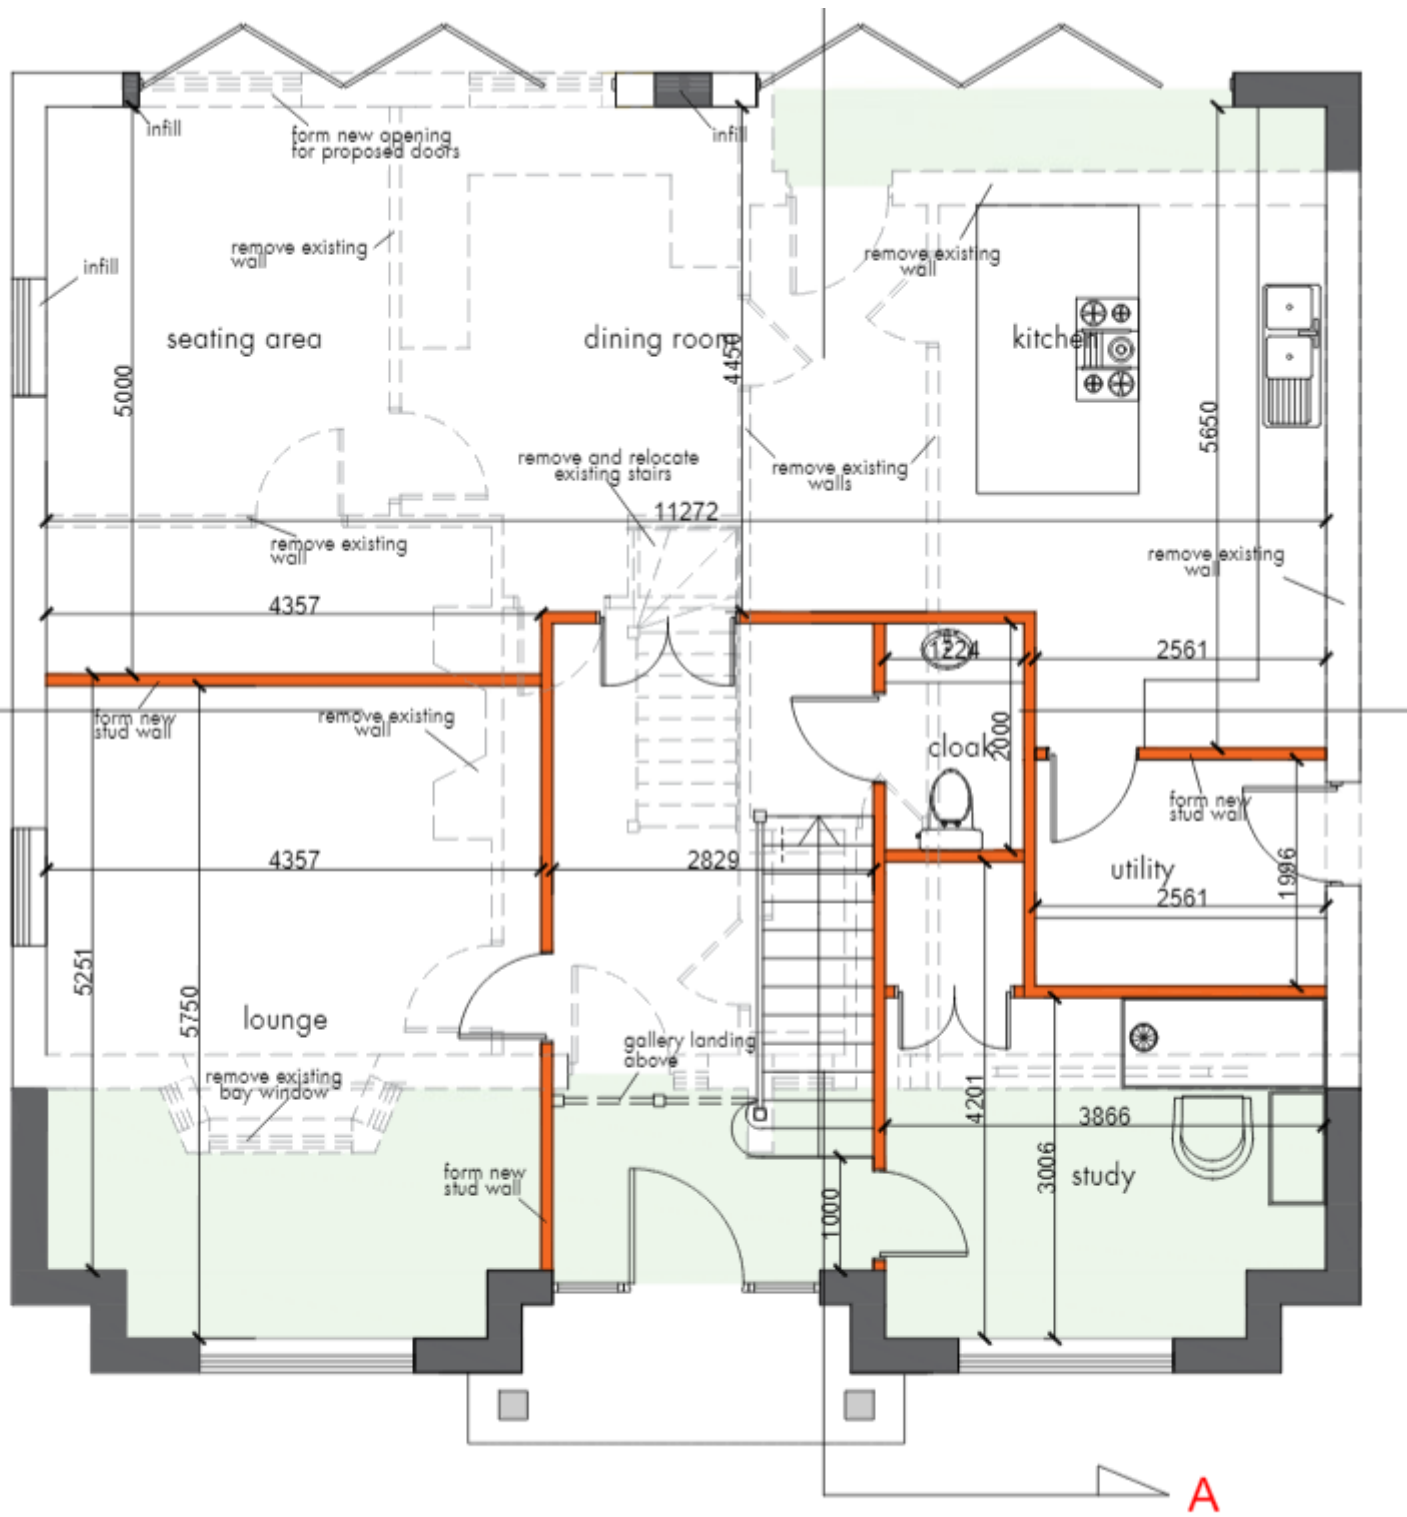


PROPOSED GROUND FLOOR

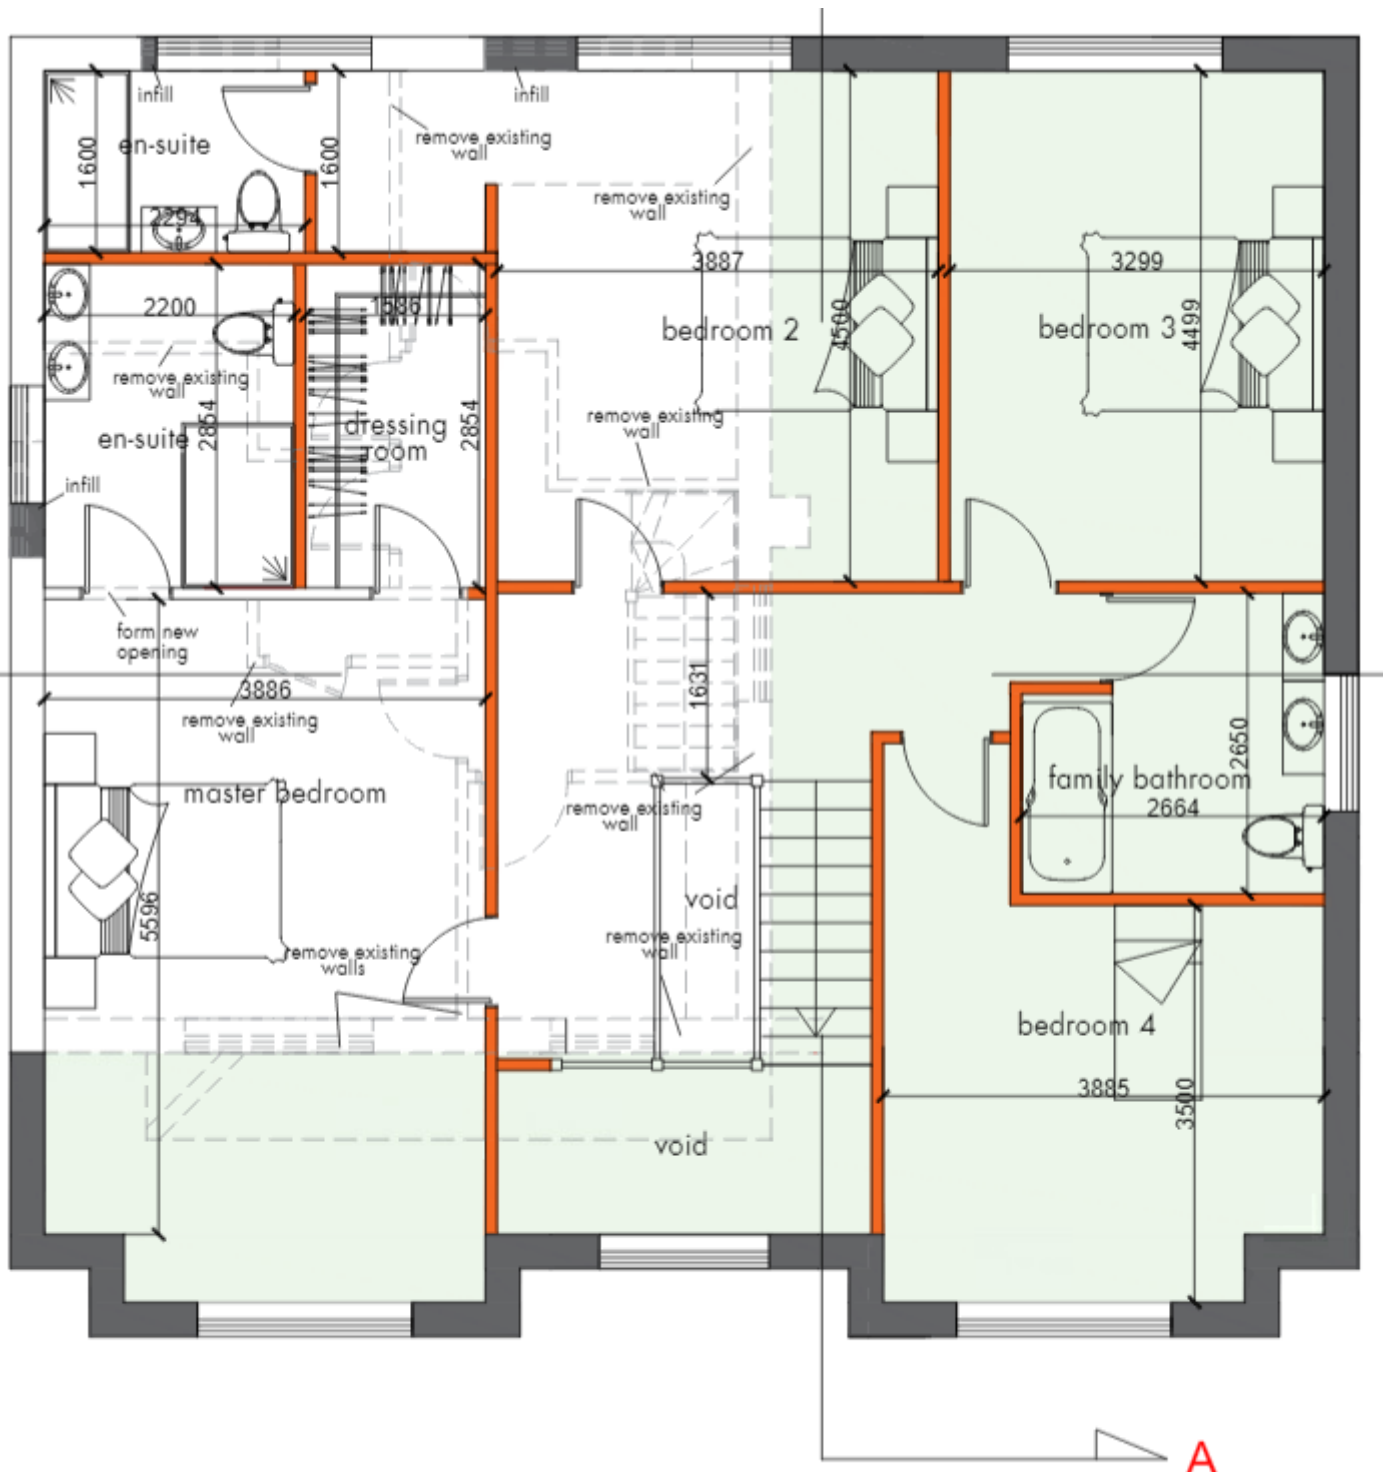


PROPOSED FIRST FLOOR


Proposed roof plan

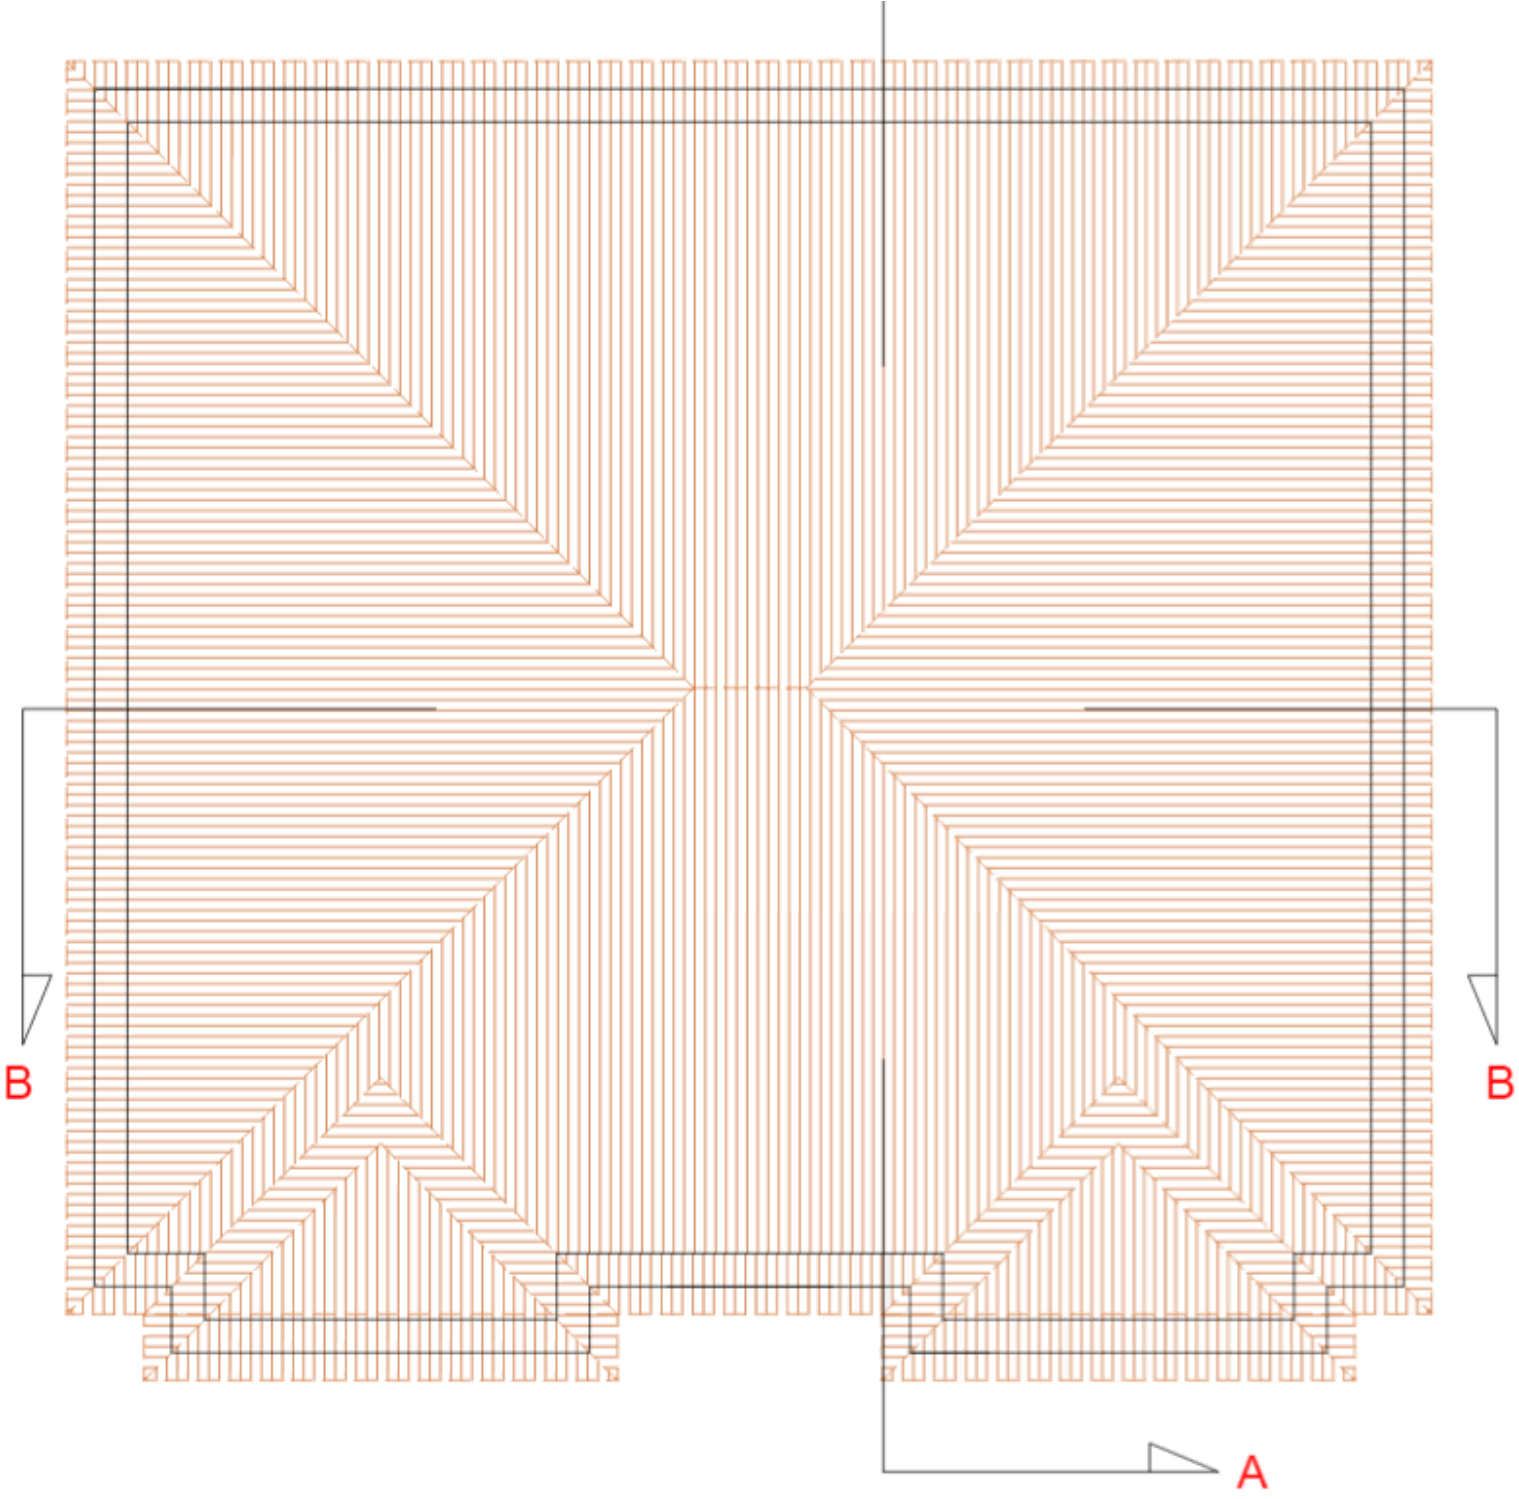

Proposal in relation to Oakley Drive neighbour

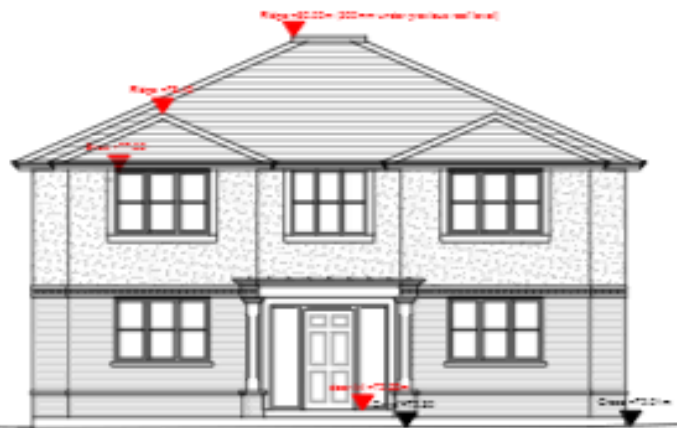

FRONT OF No. 10A OAKLEY DRIVE

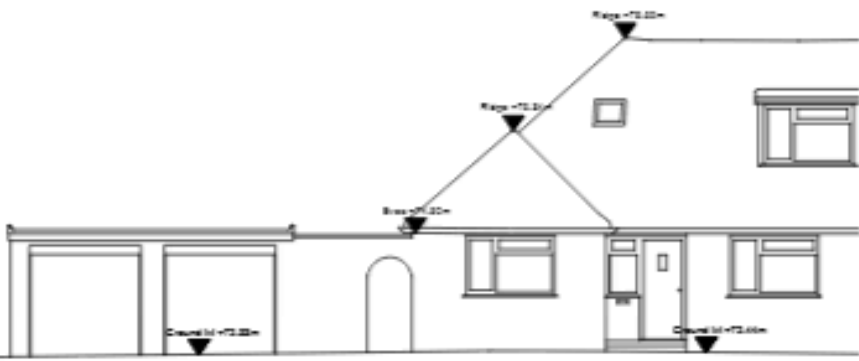

FRONT OF No. 10 OAKLEY DRIVE