
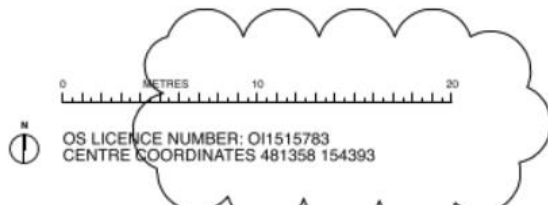


# Site and Block Plan

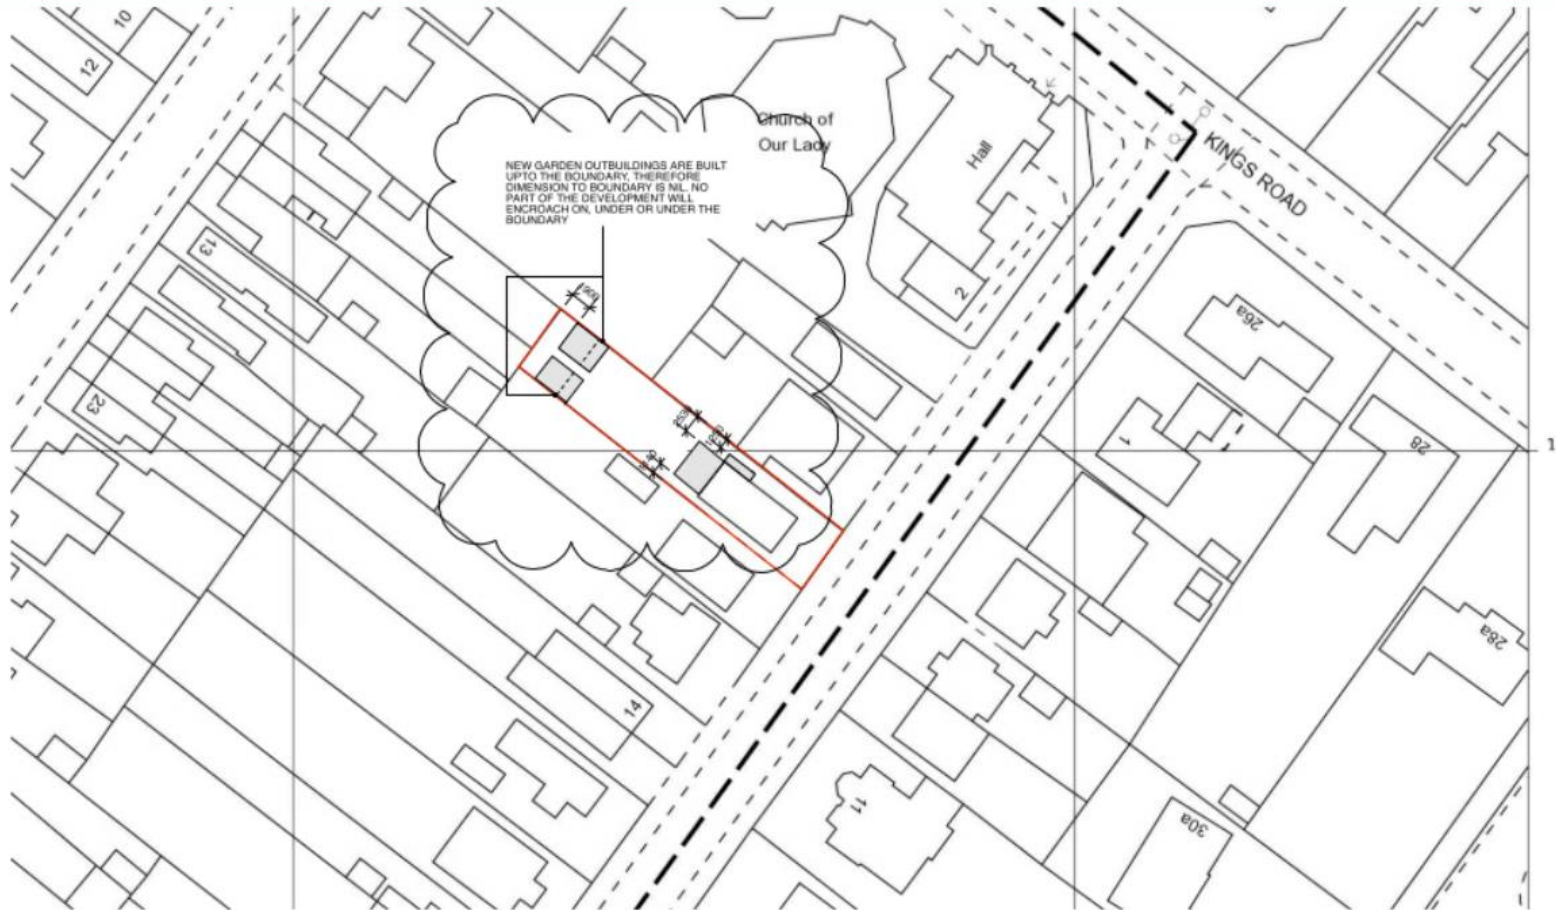

This drawing and the details contained therein are copyright and are not to be reproduced without the permission of DJBD. All dimensions unless stated include building, structural or finished. All structures are to be built over the drawing and shall not be a party to any of the details in the drawing.


A. 01.20 ADD OS LICENCE NUMBER AND DIMS TO BOUNDARY

8 CONNAUGHT ROAD	
PROJECT NO.	CR-01
DATE	01/11/22
SITE PLAN / BLOCK PLAN	
DATE	01/11/22
DJBD	

# Existing Plans




SOUTHEAST (FRONT) ELEVATION

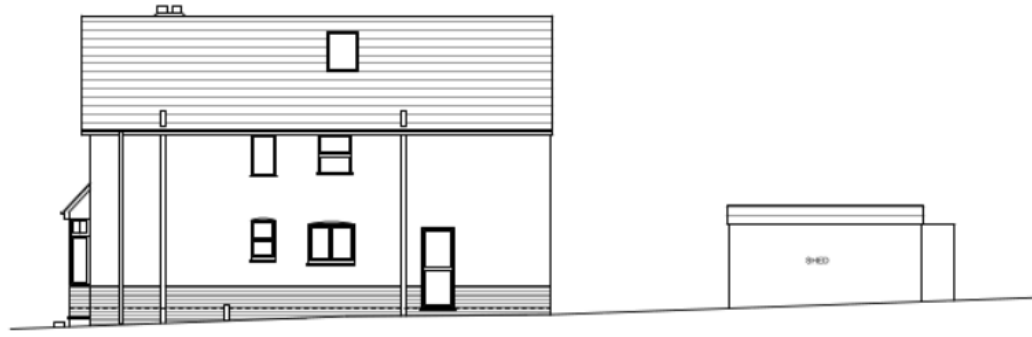


NORTHEAST (SIDE) ELEVATION



NORTHWEST (REAR) ELEVATION

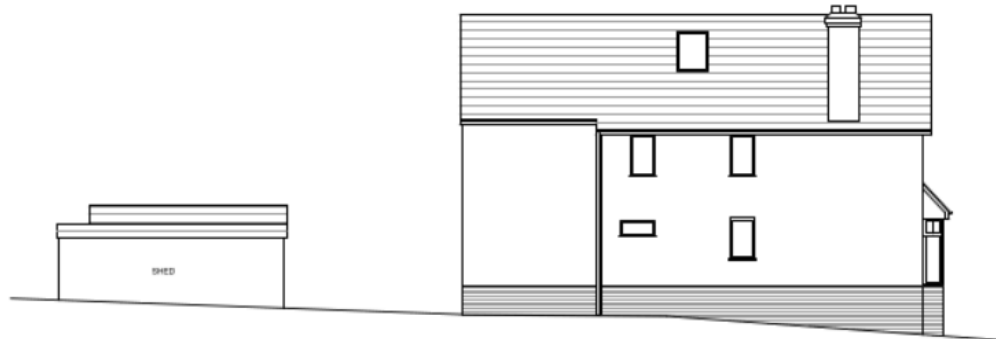

SOUTHWEST (SIDE) ELEVATION

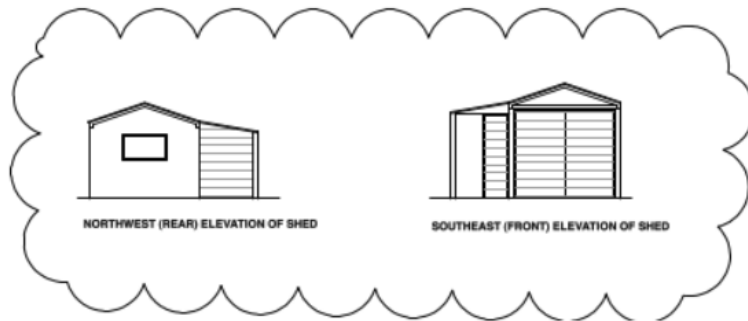

NORTHWEST (REAR) ELEVATION OF SHED

SOUTHEAST (FRONT) ELEVATION OF SHED



NOTES


The drawing and the details contained therein are copyright and are not to be reproduced without the permission of DJBD. All other items relating to such as take should have and to be checked on site for the safety of the public and the environment. All dimensions are to be checked on site and checked with the designer. Any queries or requests of drawings to the designer.

NOTES

A. 02.01.22 SHOW SHED FRONT AND REAR ELEVATIONS AS REQUESTED BY PLANNING

PROJECT	8 CORNAUGHT ROAD	ISSUE NO.	02-01
CLIENT/CONSULTANT	EXISTING ELEVATIONS	DATE	02.01.22
SCALE	1:1000(A3)		

# Proposed Plans

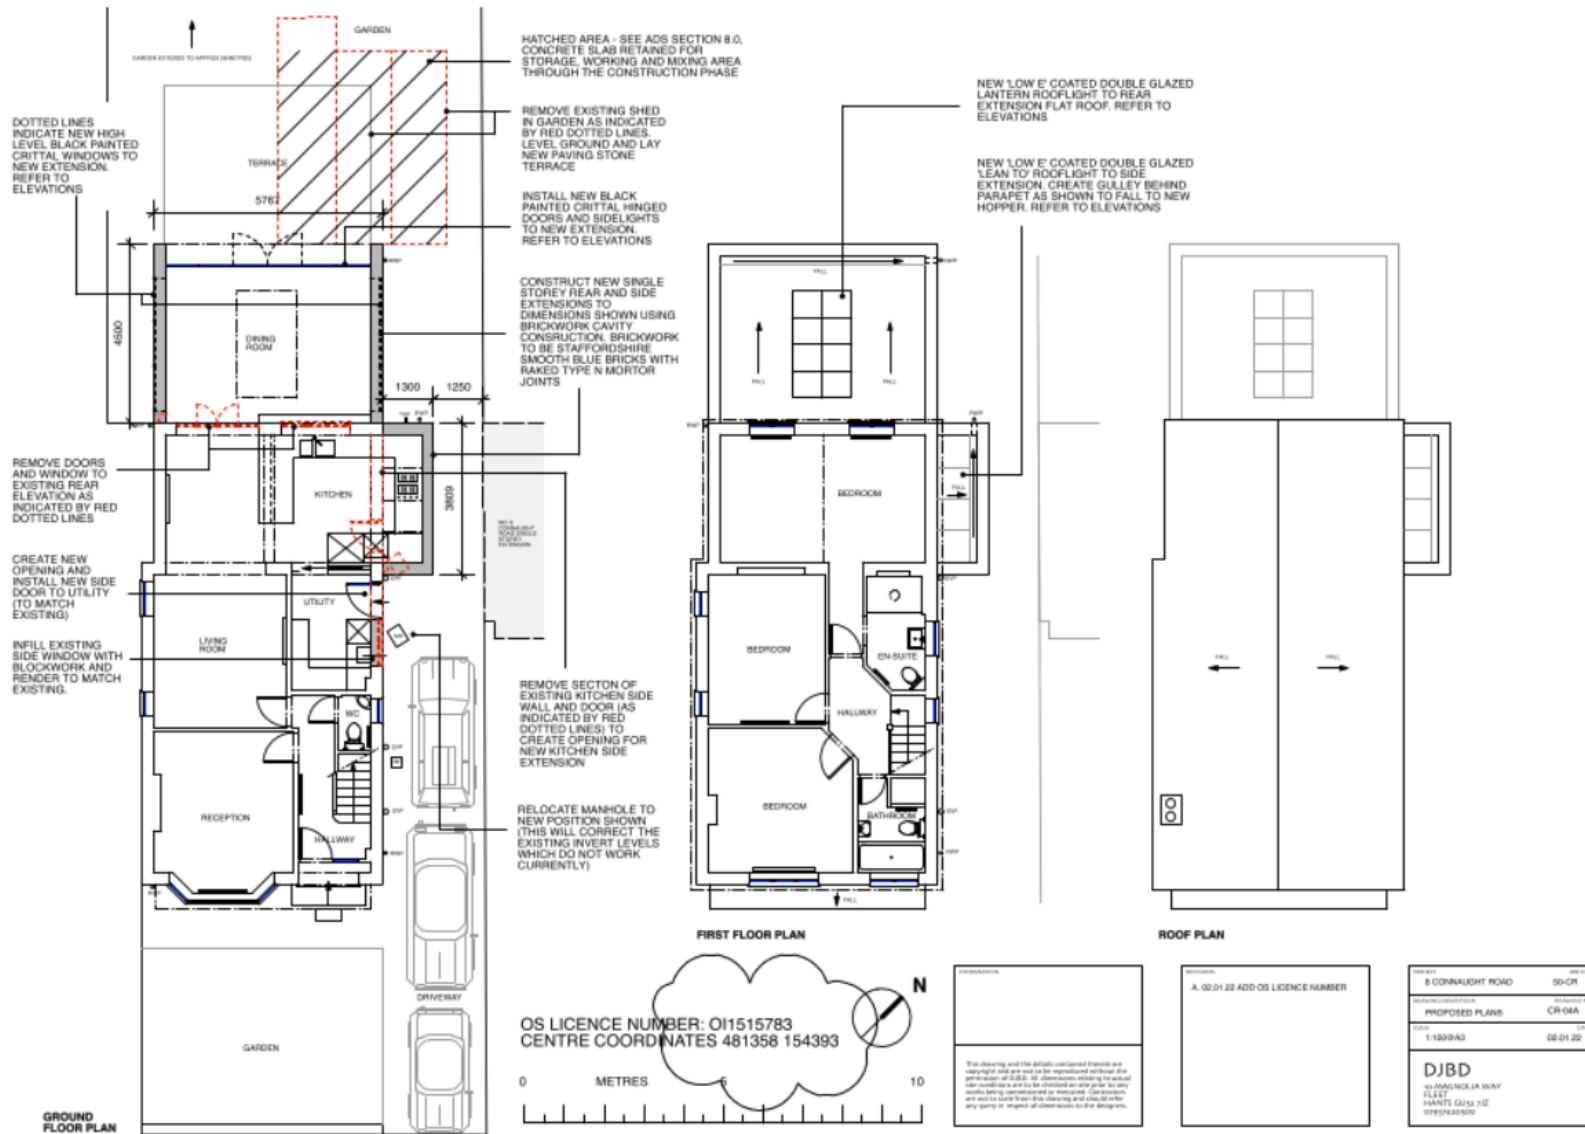




SOUTHEAST (FRONT) ELEVATION

NEW 1.0W E' COATED DOUBLE GLAZED LEAN TO' ROOFLIGHT TO SIDE EXTENSION. CREATE GULLEY BEHIND PARAPET AS SHOWN TO FALL TO NEW HOPPER.

2800

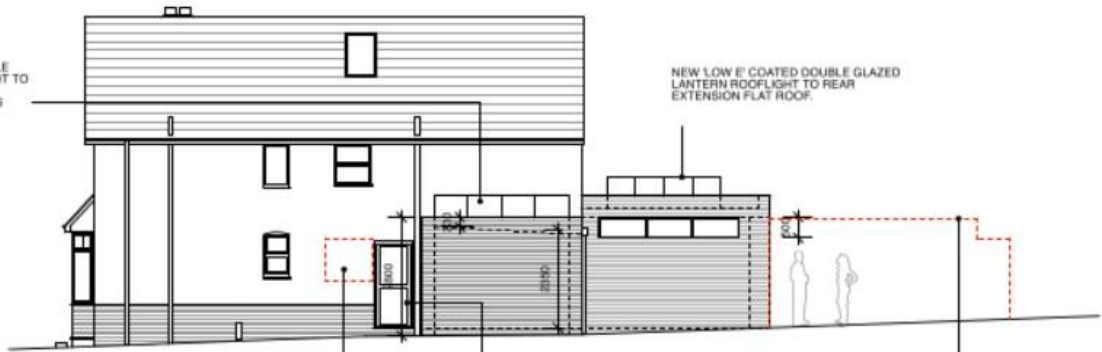

NORTHEAST (SIDE) ELEVATION

NEW 1.0W E' COATED DOUBLE GLAZED LANTERN ROOFLIGHT TO REAR EXTENSION FLAT ROOF

INFILL EXISTING SIDE WINDOW WITH BLOCKWORK AND RENDER TO MATCH EXISTING.

CREATE NEW OPENING AND INSTALL NEW SIDE DOOR TO UTILITY (TD MATCH EXISTING)

REMOVE EXISTING SHED IN GARDEN AS INDICATED BY RED DOTTED LINES. LEVEL GROUND AND LAY NEW PAVING STONE TERRACE




NORTHWEST (REAR) ELEVATION

INSTALL NEW BLACK PAINTED CRITTAL HINGED DOORS AND SIDELIGHTS TO NEW EXTENSION.

CONSTRUCT NEW SINGLE STOREY REAR AND SIDE EXTENSIONS TO DIMENSIONS SHOWN USING BRICKWORK CAVITY CONSTRUCTION. BRICKWORK TO BE STAFFORDSHIRE SMOOTH BLUE BRICKS WITH RAKED TYPE N MORTAR JOINTS


DOTTED LINES INDICATE NEW HIGH LEVEL BLACK PAINTED CRITTAL WINDOWS TO NEW EXTENSION.

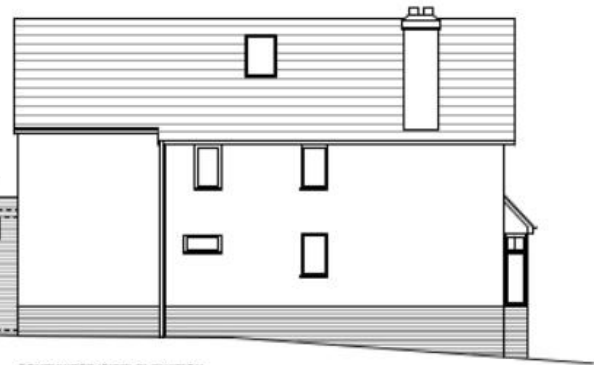

SOUTHWEST (SIDE) ELEVATION

The drawings and the design contained therein are copyright and are not to be reproduced without the permission of DJBD. All dimensions relating to areas and quantities are in the metric system unless otherwise stated. All dimensions are in millimetres unless otherwise stated. All dimensions are not to scale from the drawings and should refer only to any notes in respect of dimensions on the drawings.

<b>DJBD</b>		
FLEET		
HANTS GU15 1JZ		
01537620959		

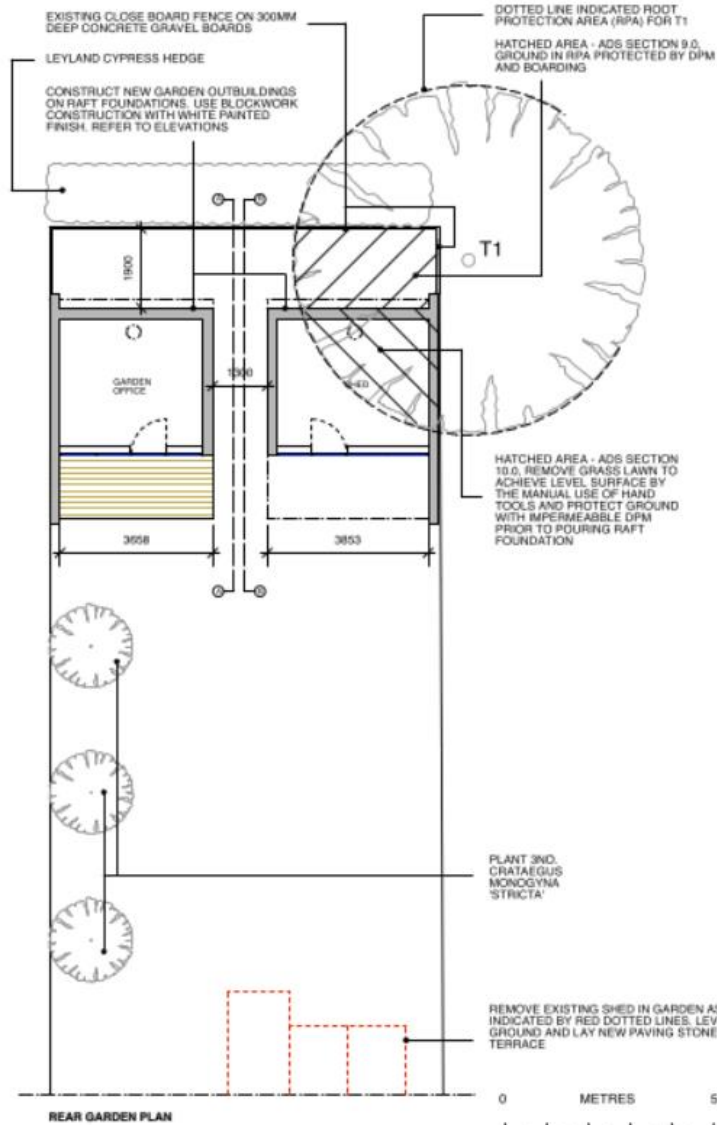


CONSTRUCT NEW PITCHED ROOFS OVER OUTBUILDING STRUCTURES. EXTENSIVE PLANTED ROOFS WITH LARGE OVERHANG TO SOUTEAST ELEVATION TO SHELTER THE GARDEN OFFICE




SOUTHEAST (FRONT) ELEVATION


DOUBLE GLAZED WINDOW AND DOORS TO OUTBUILDINGS - BLACK PAINTED METAL FRAMED TO MATCH THE NEW REAR EXTENSION TO MAIN HOUSE

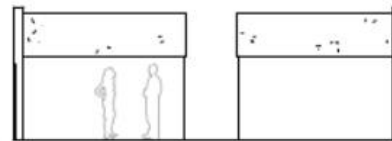

NORTHWEST (REAR) ELEVATION

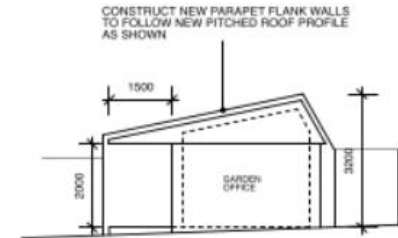

NORTHEAST (SIDE) ELEVATION (A-A)

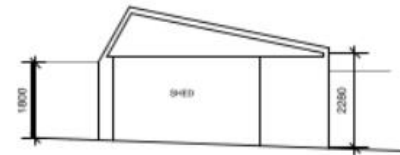

SOUTHWEST (SIDE) ELEVATION (B-B)



<b>DJBD</b>		

This drawing and the details contained therein are copyright and are not to be reproduced without the permission of DJBD. All dimensions including the actual floor-to-ceiling height to be checked on site prior to any works being commenced or installed. Contractors are not to be held liable for any omissions and shall refer any queries to agents of observations to the designers.