
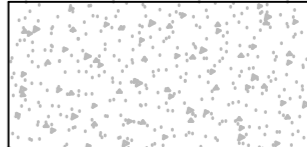

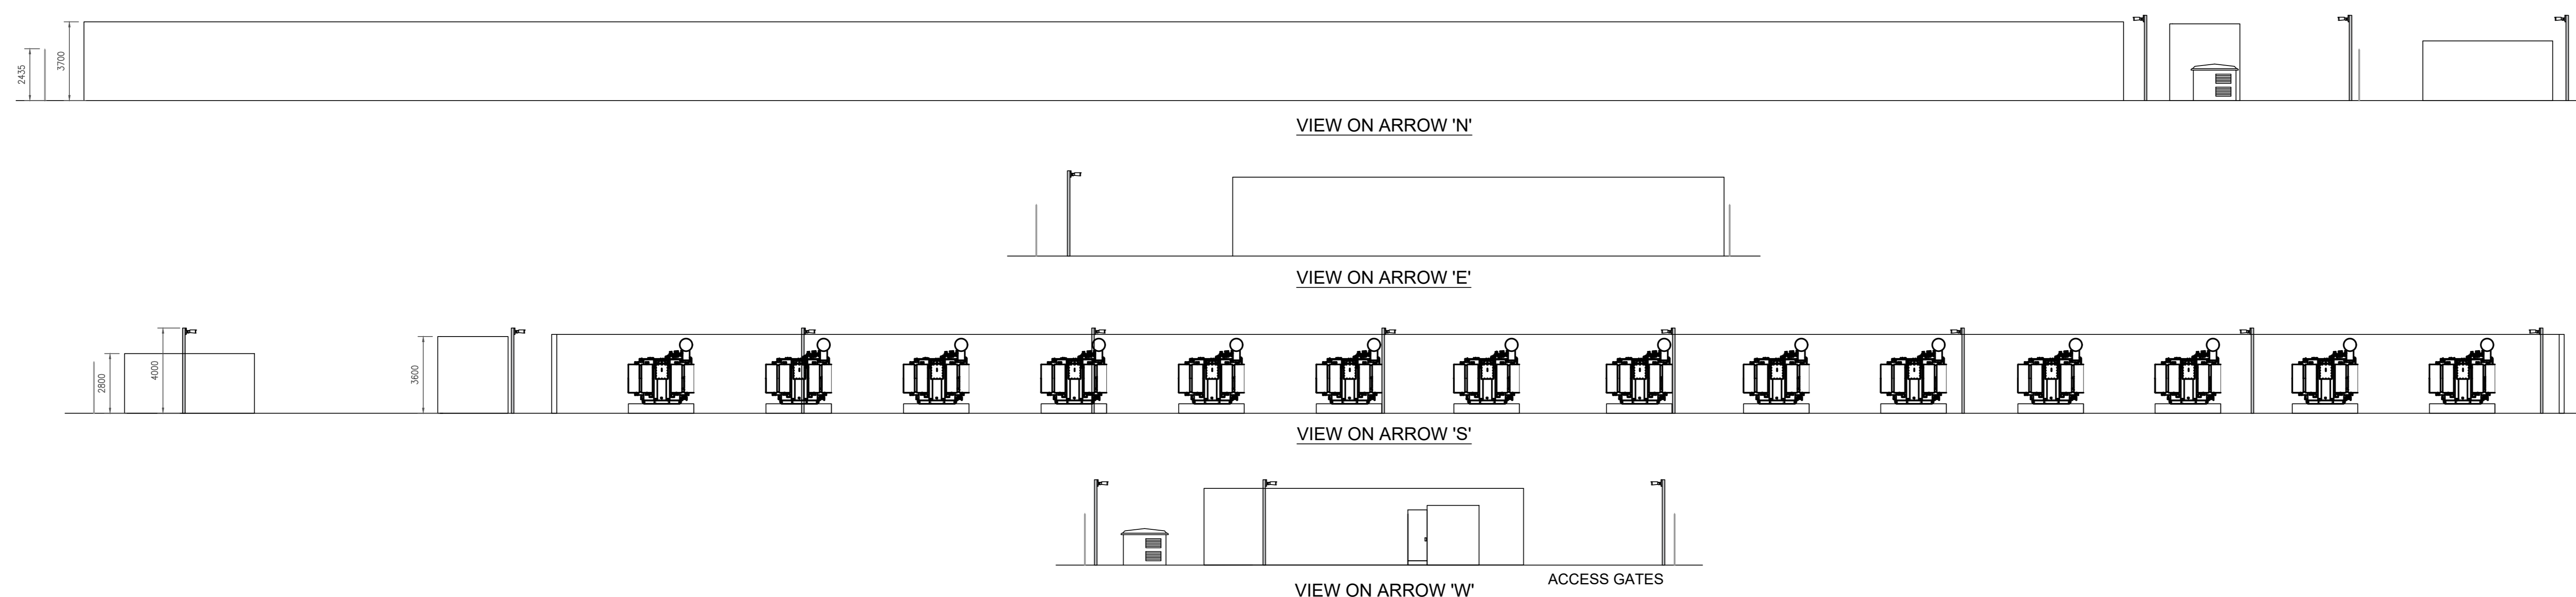
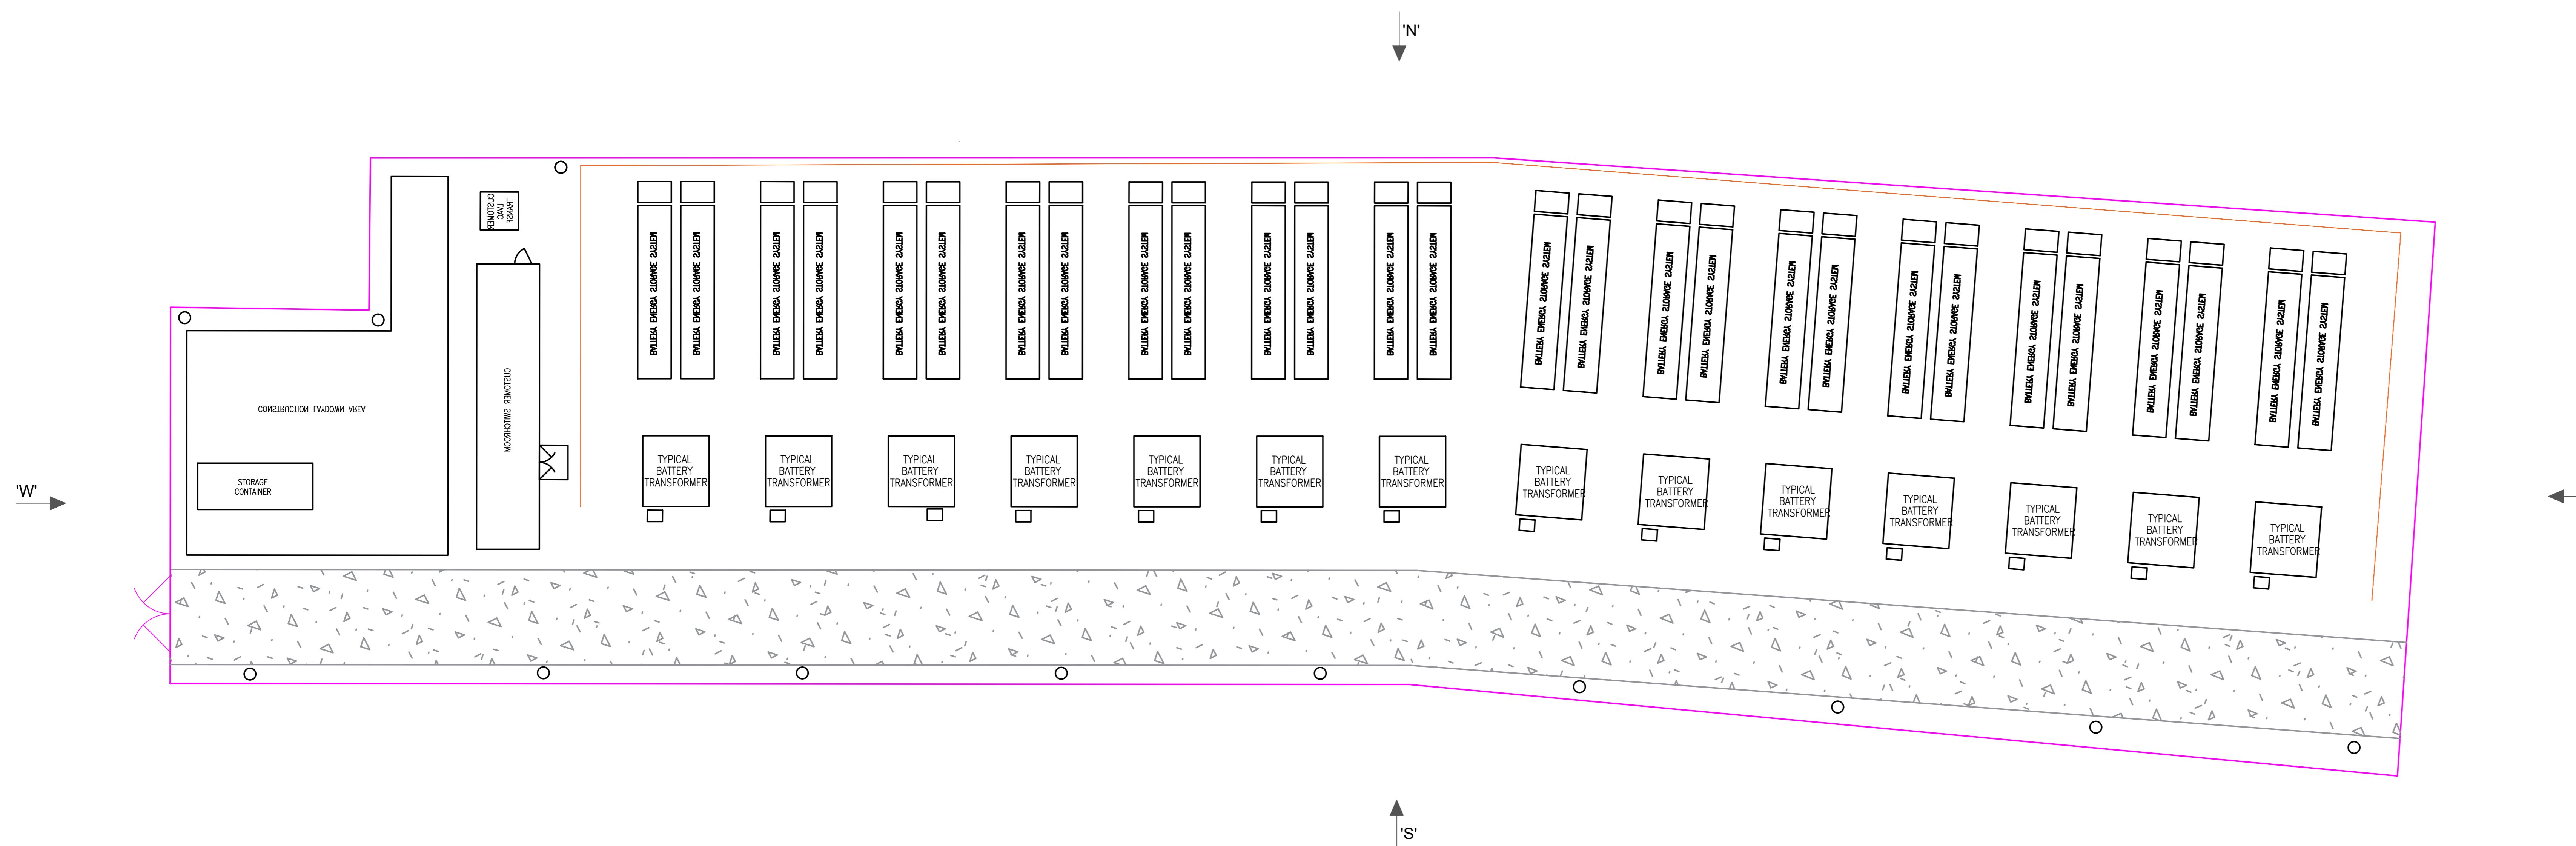


Notes:

Copyright © Harmony Energy Limited, 2022


KEY:

-  2.4m High Pailisade Fence
-  Internal BESS Road
-  3.7m High Acoustic Fence



REV:	DESCRIPTION:	BY:	DATE:
STATUS:			

HE HARMONY ENERGY Conyngham Hall
Knaresborough
HG5 9AY

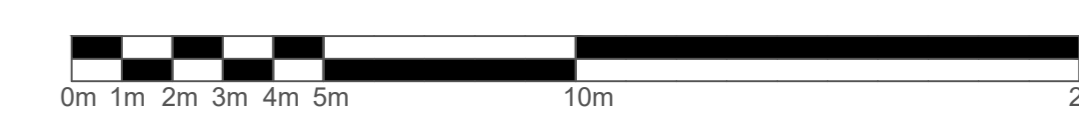

SCALE 1:150

PROJECT:
RYE COMMON PHASE 2

TITLE:
SITE ELEVATIONS

SCALE: A0 @ 1:150	DATE: 25/11/2022	DRAWN: EL	CHECKED: FN
DRAWING NO: RC2_SE_Rev0			REVISION: 0